



Grünwald mit SB

/ 50 / 15 /

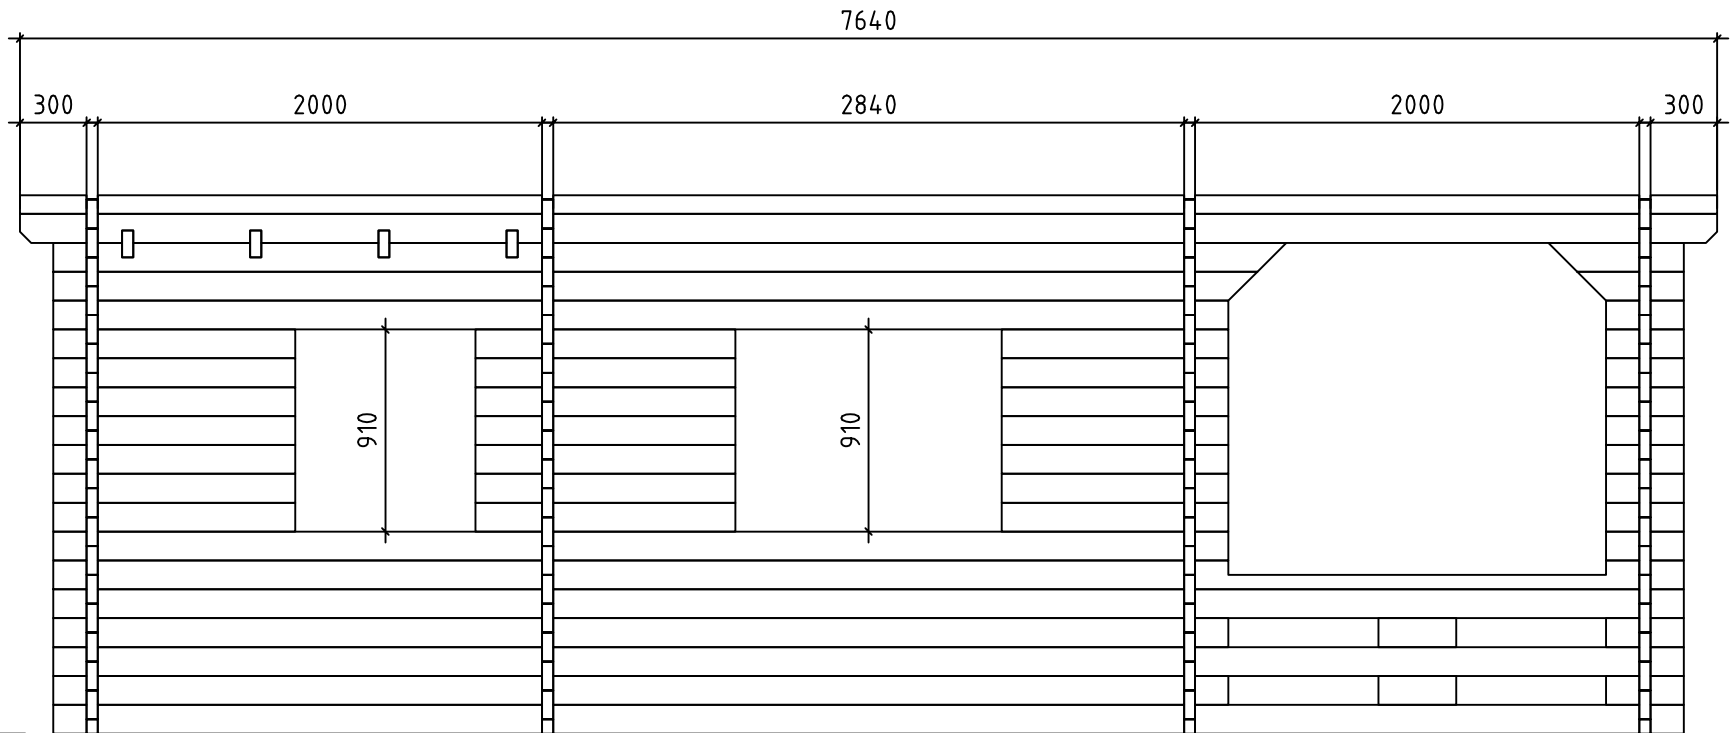


Wand 1 ↑

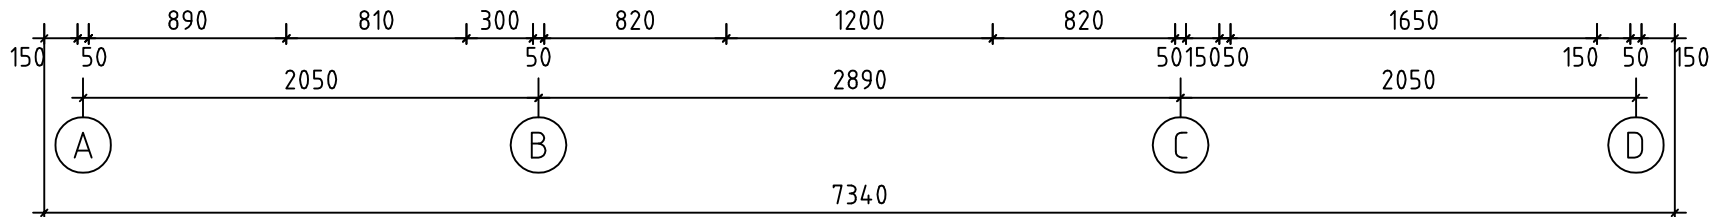


Grunewald mit SB


/ 50 / 15 /

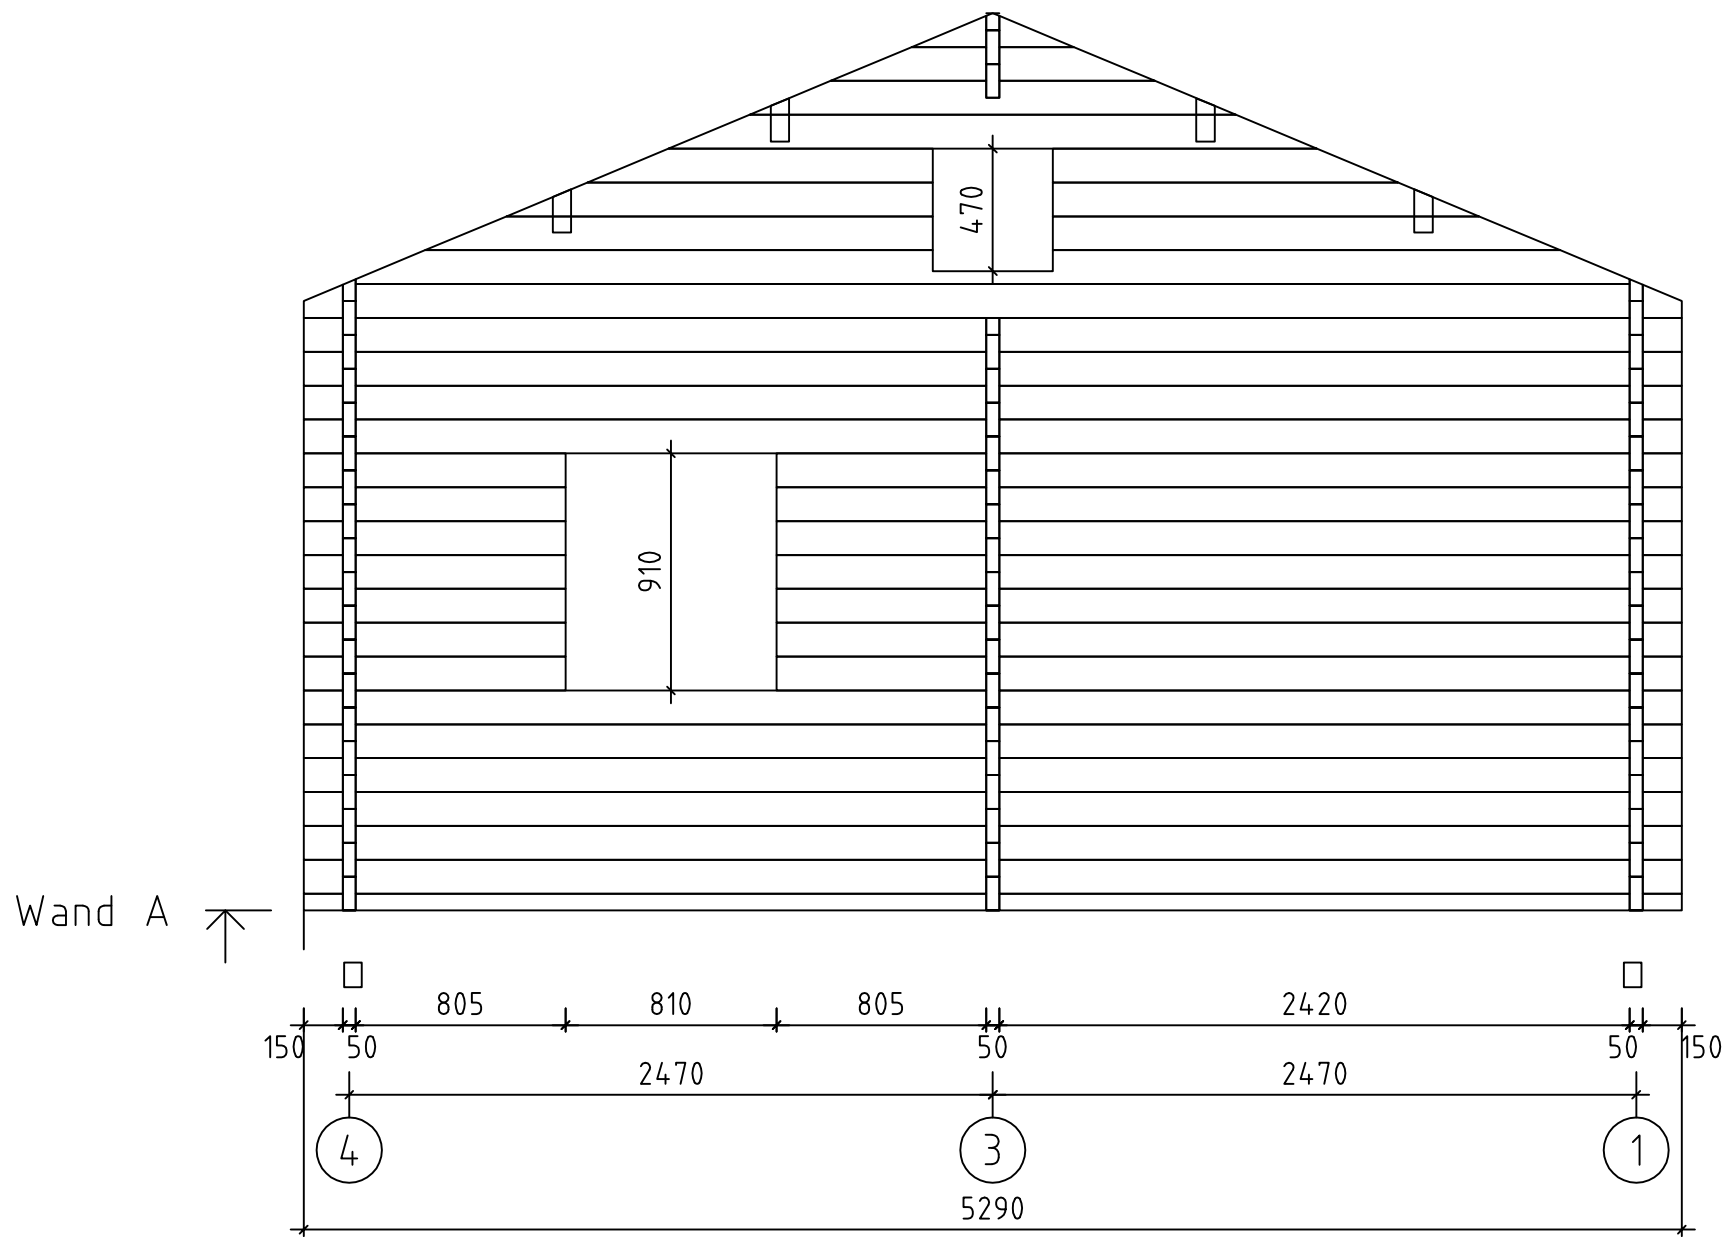


Grunewald mit SB

/ 50 / 15 /

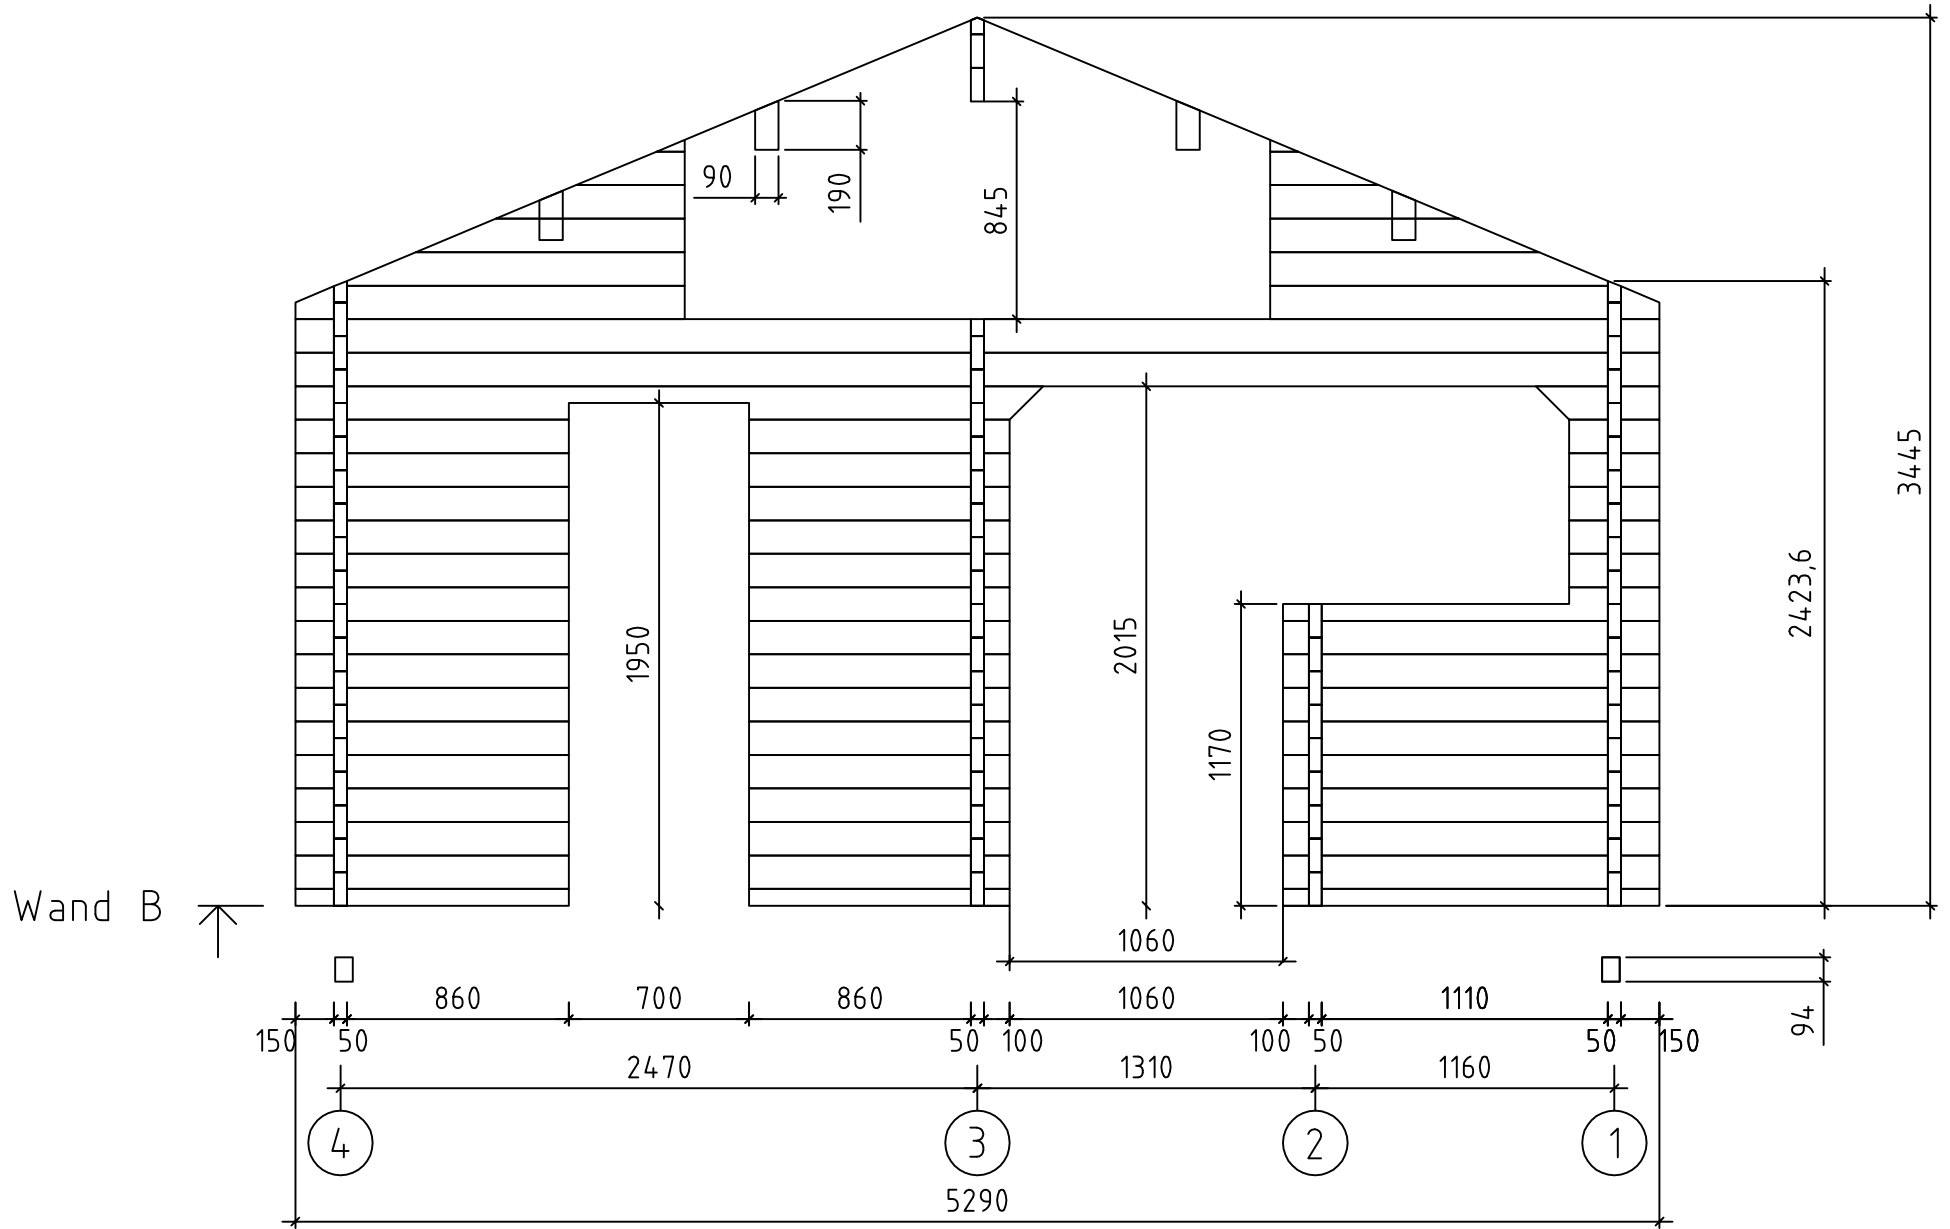

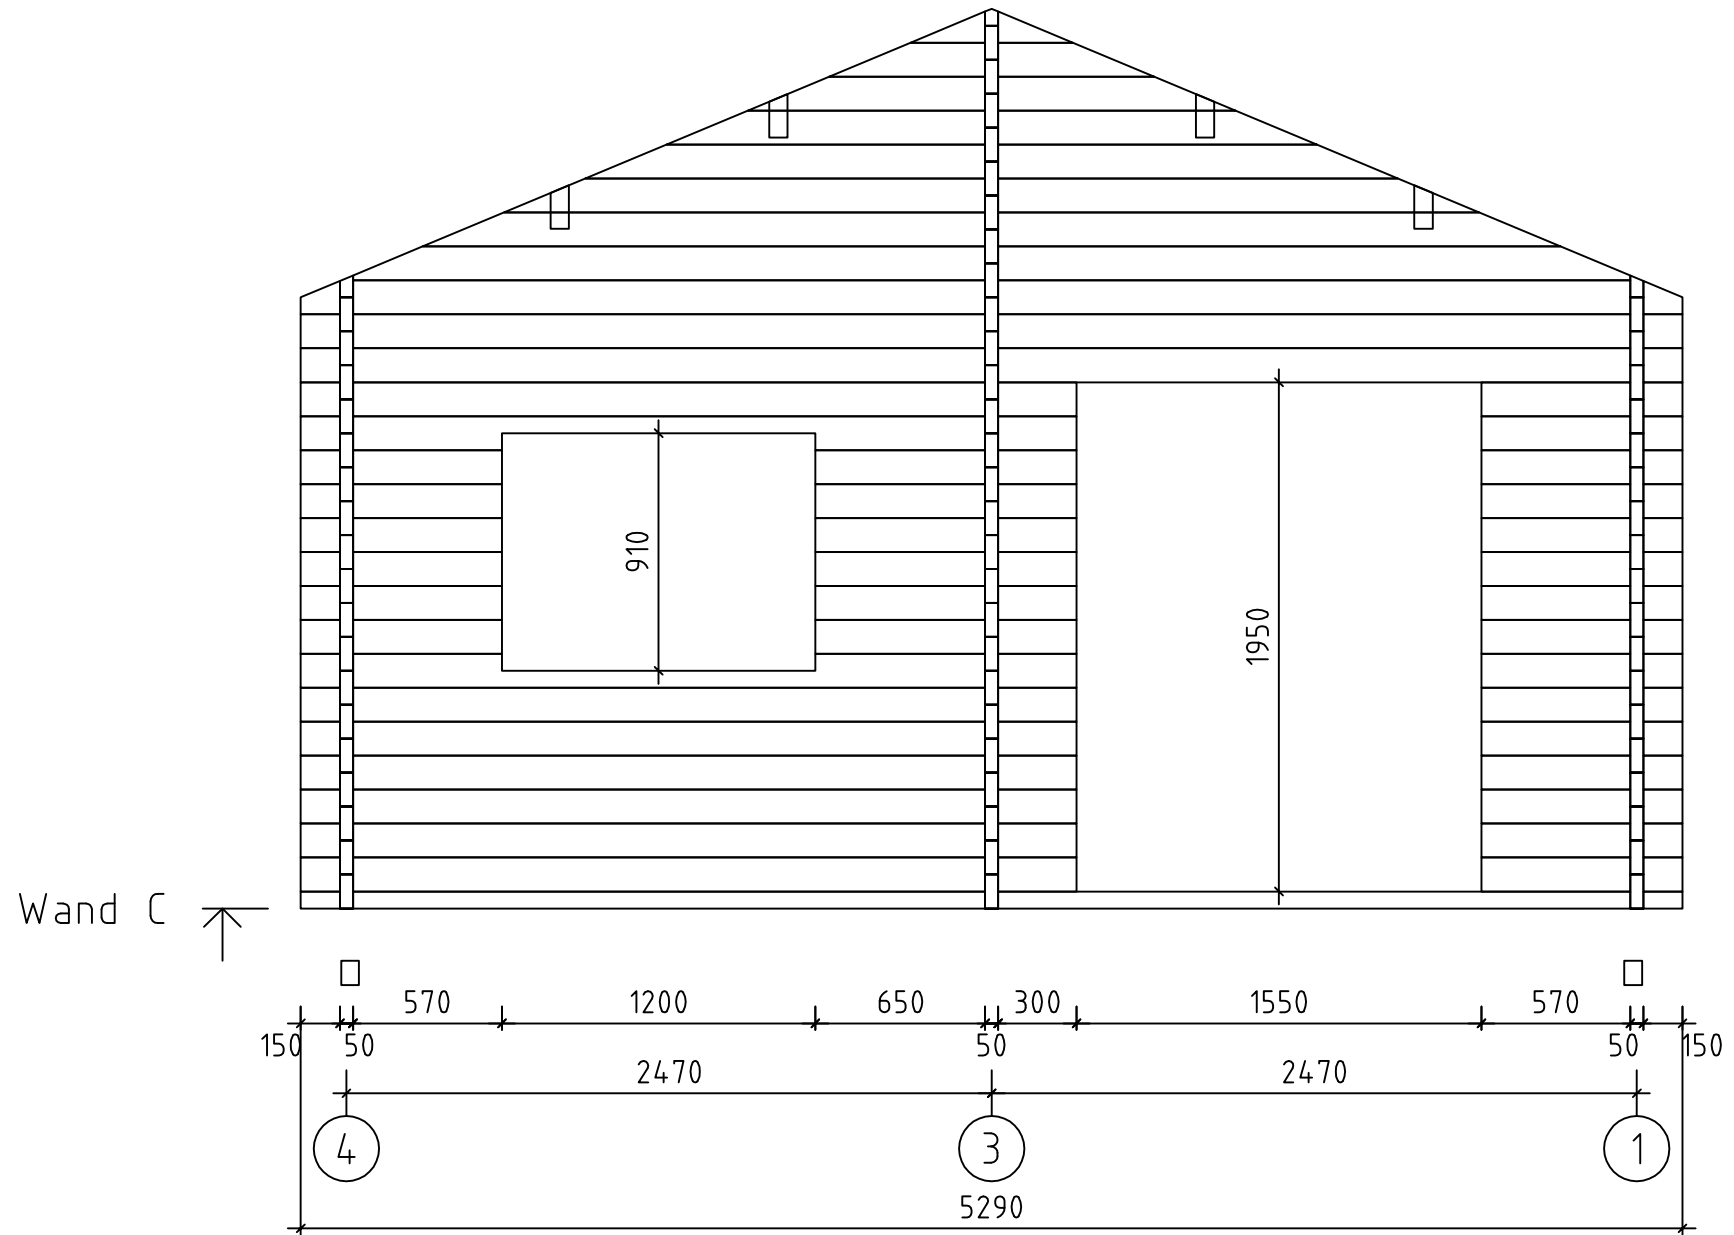


Wand C ↗

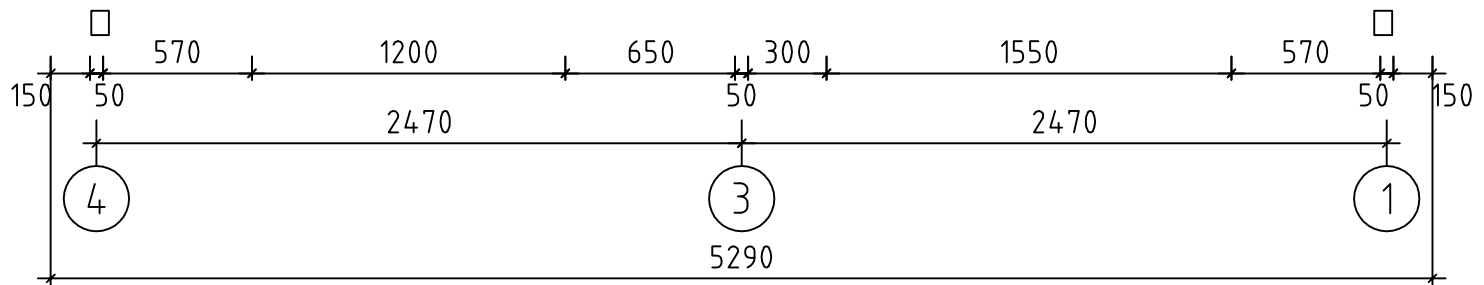

Grunewald mit SB

/ 50 / 15 /

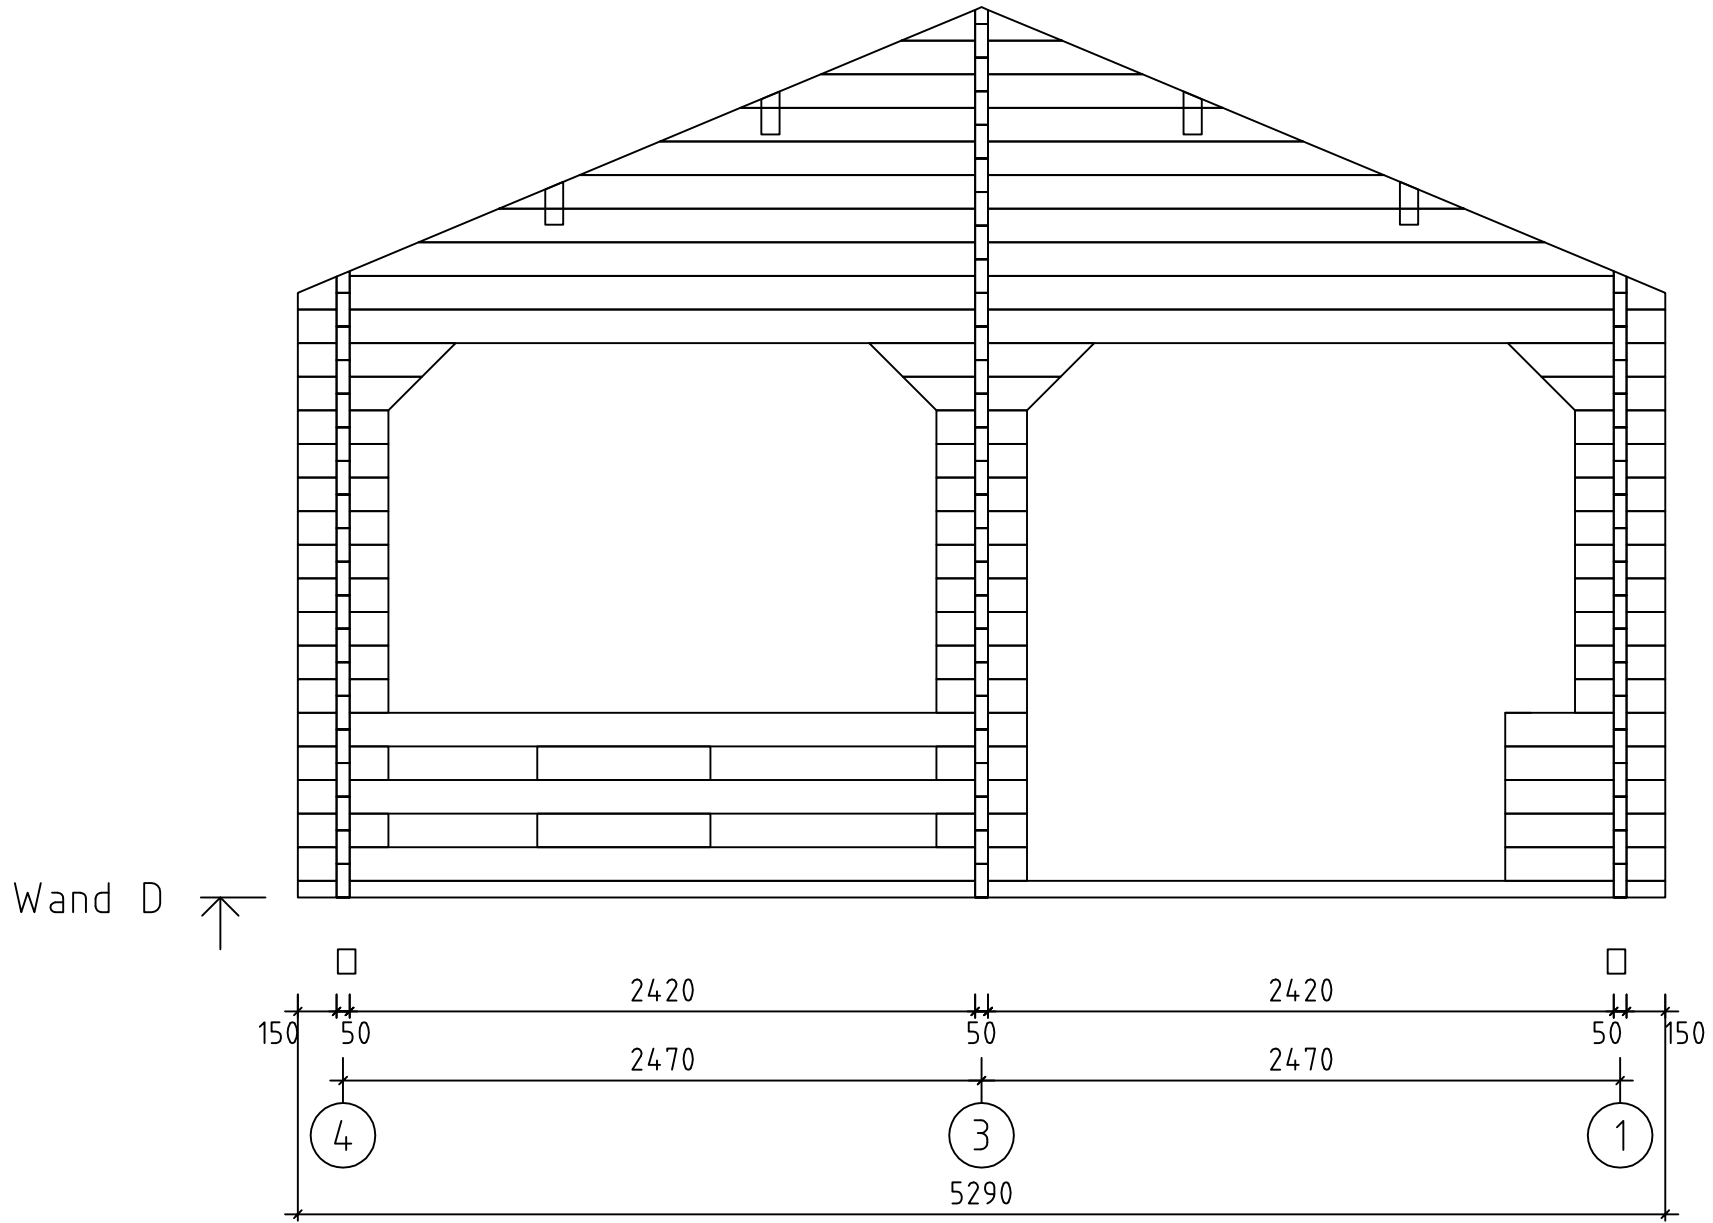

Grunewald mit SB

/ 50 / 15 /