
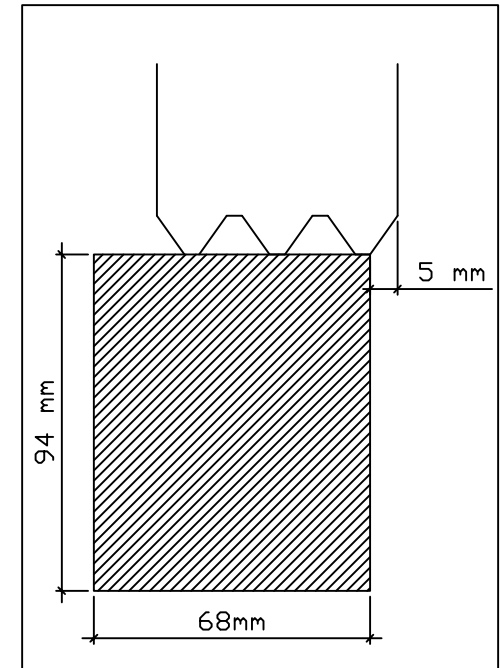



Grünwald 50 / 14


Grunewald

50 / 14

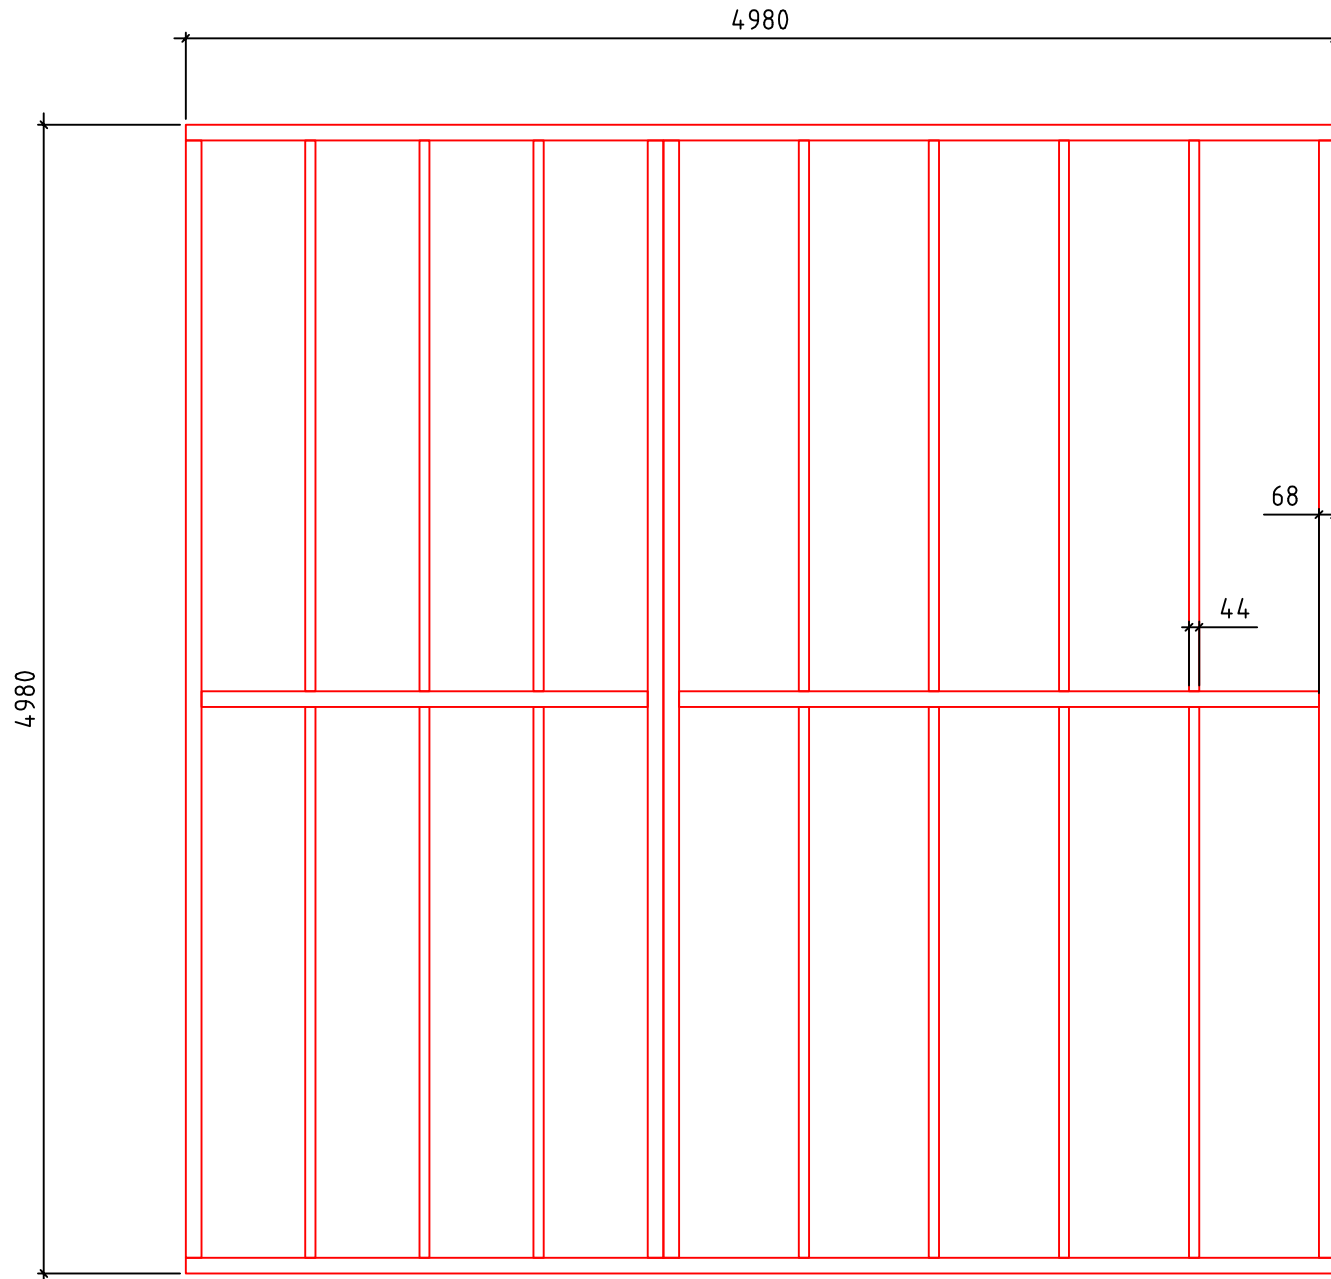


Fundament

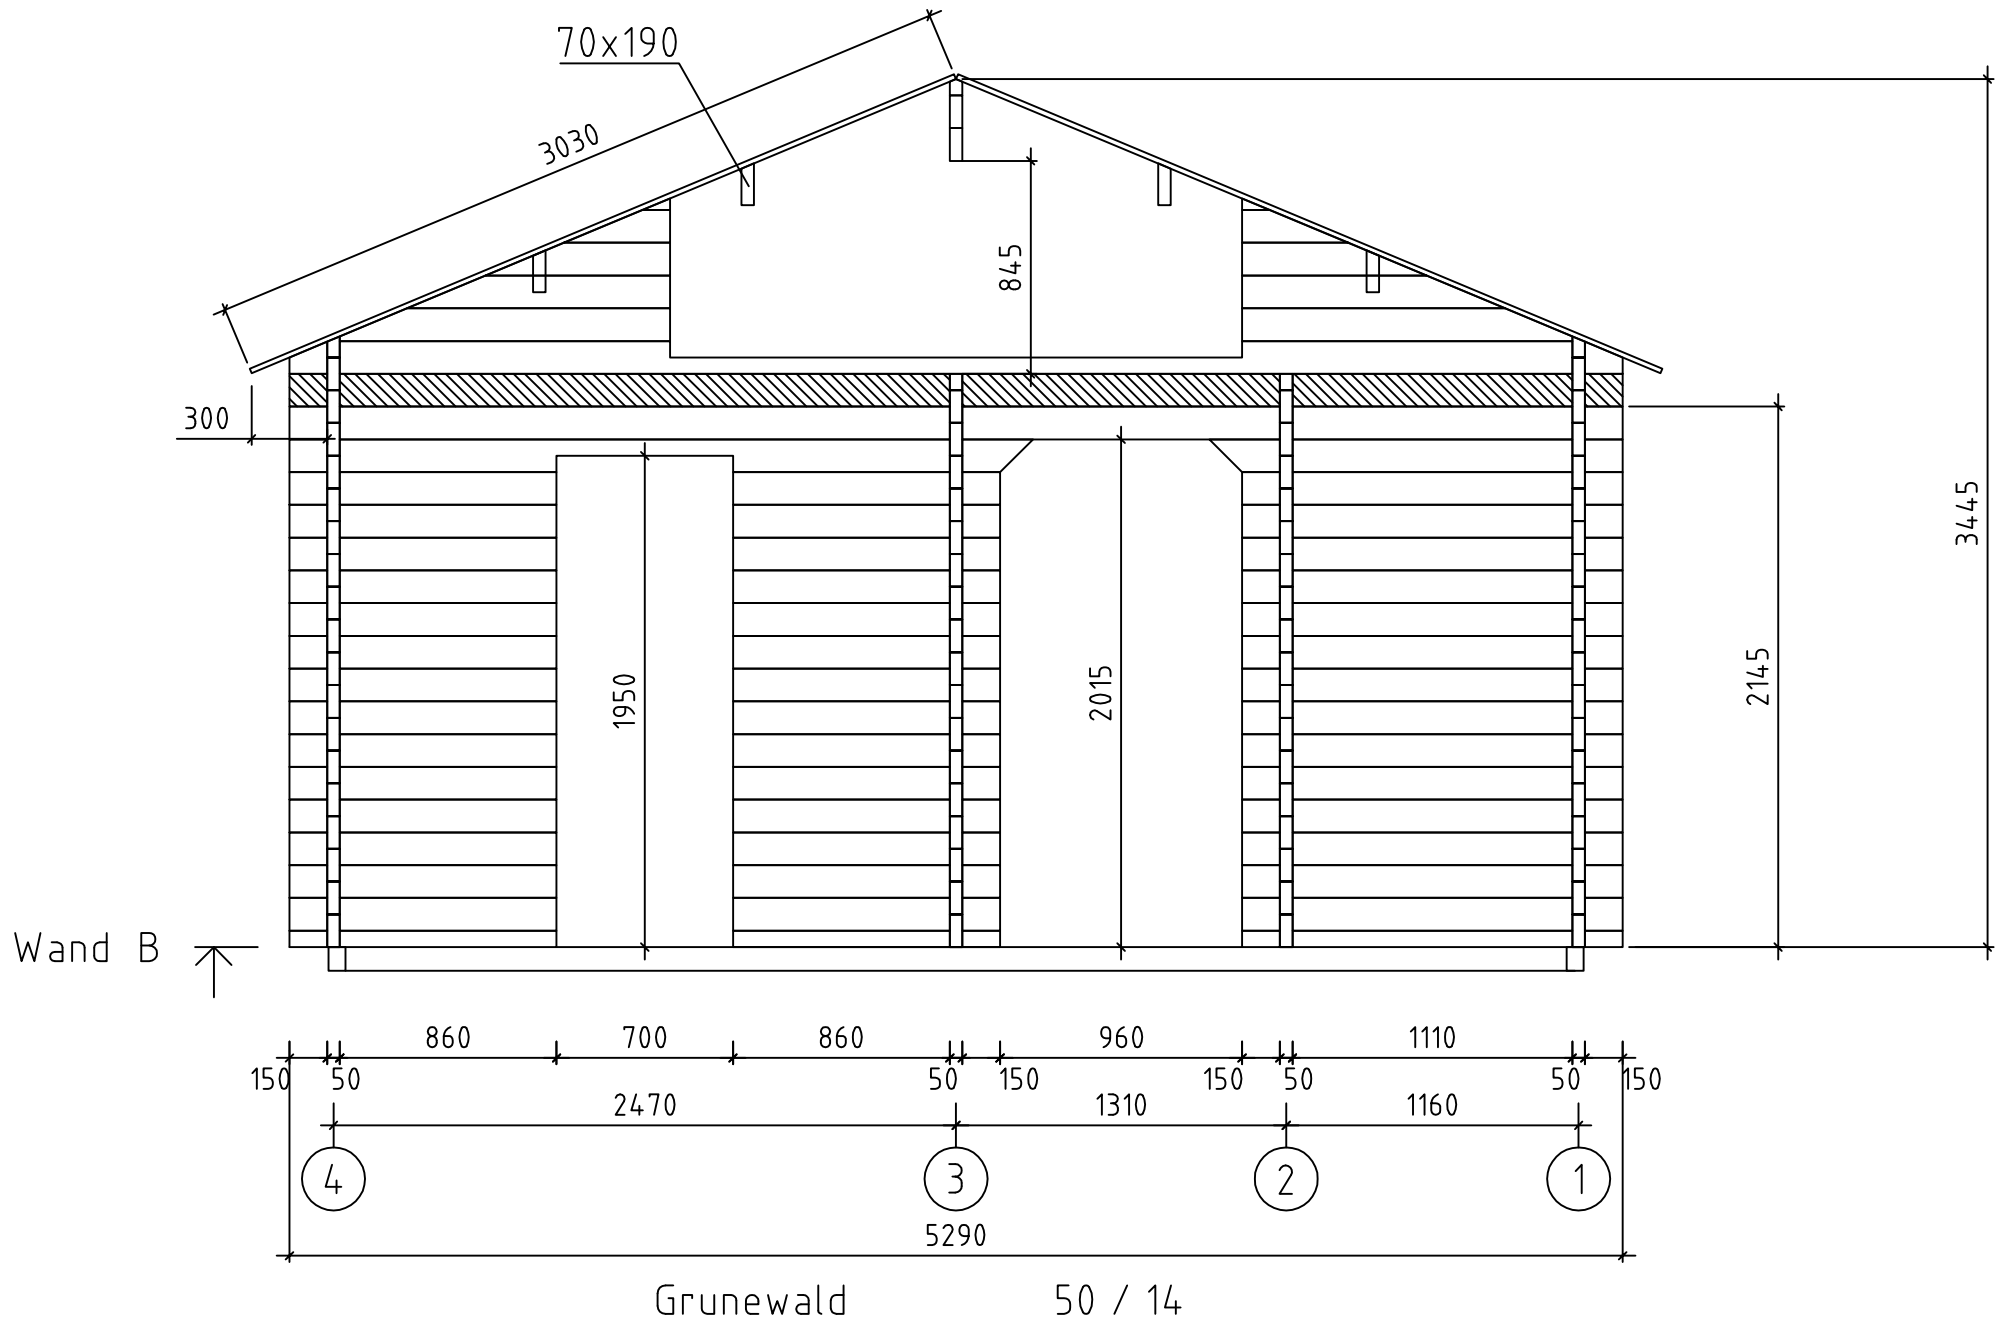

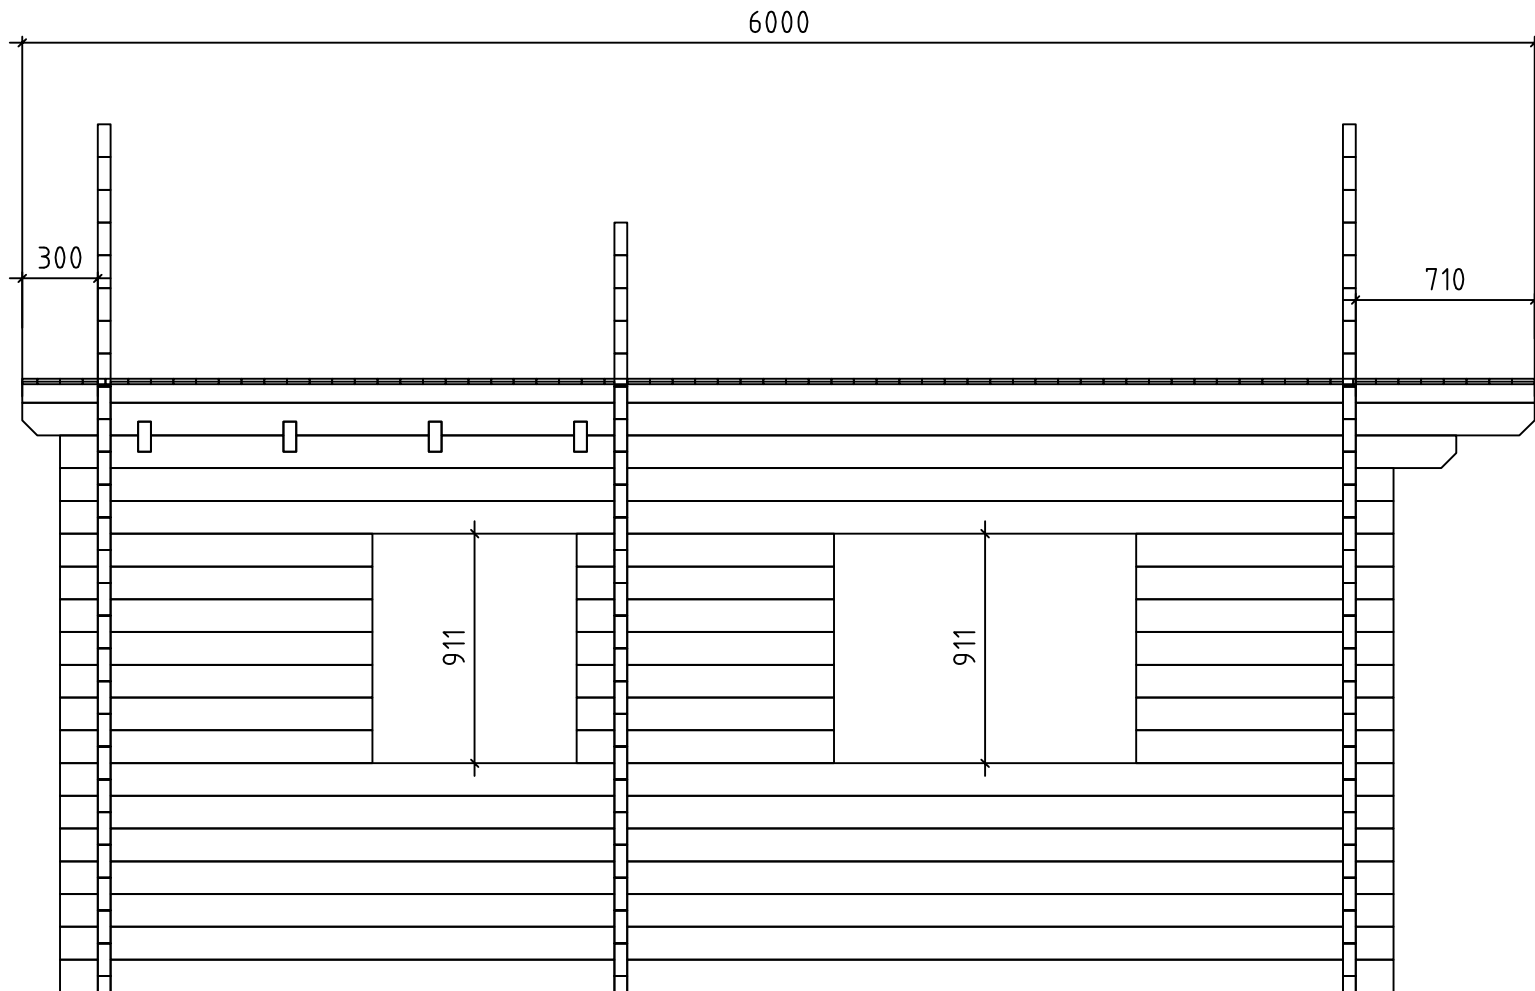



Wand 1 ↗

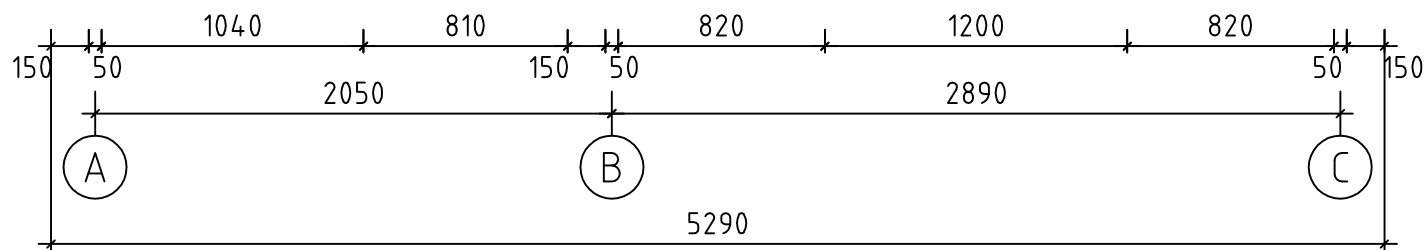

Grunewald

50 / 14

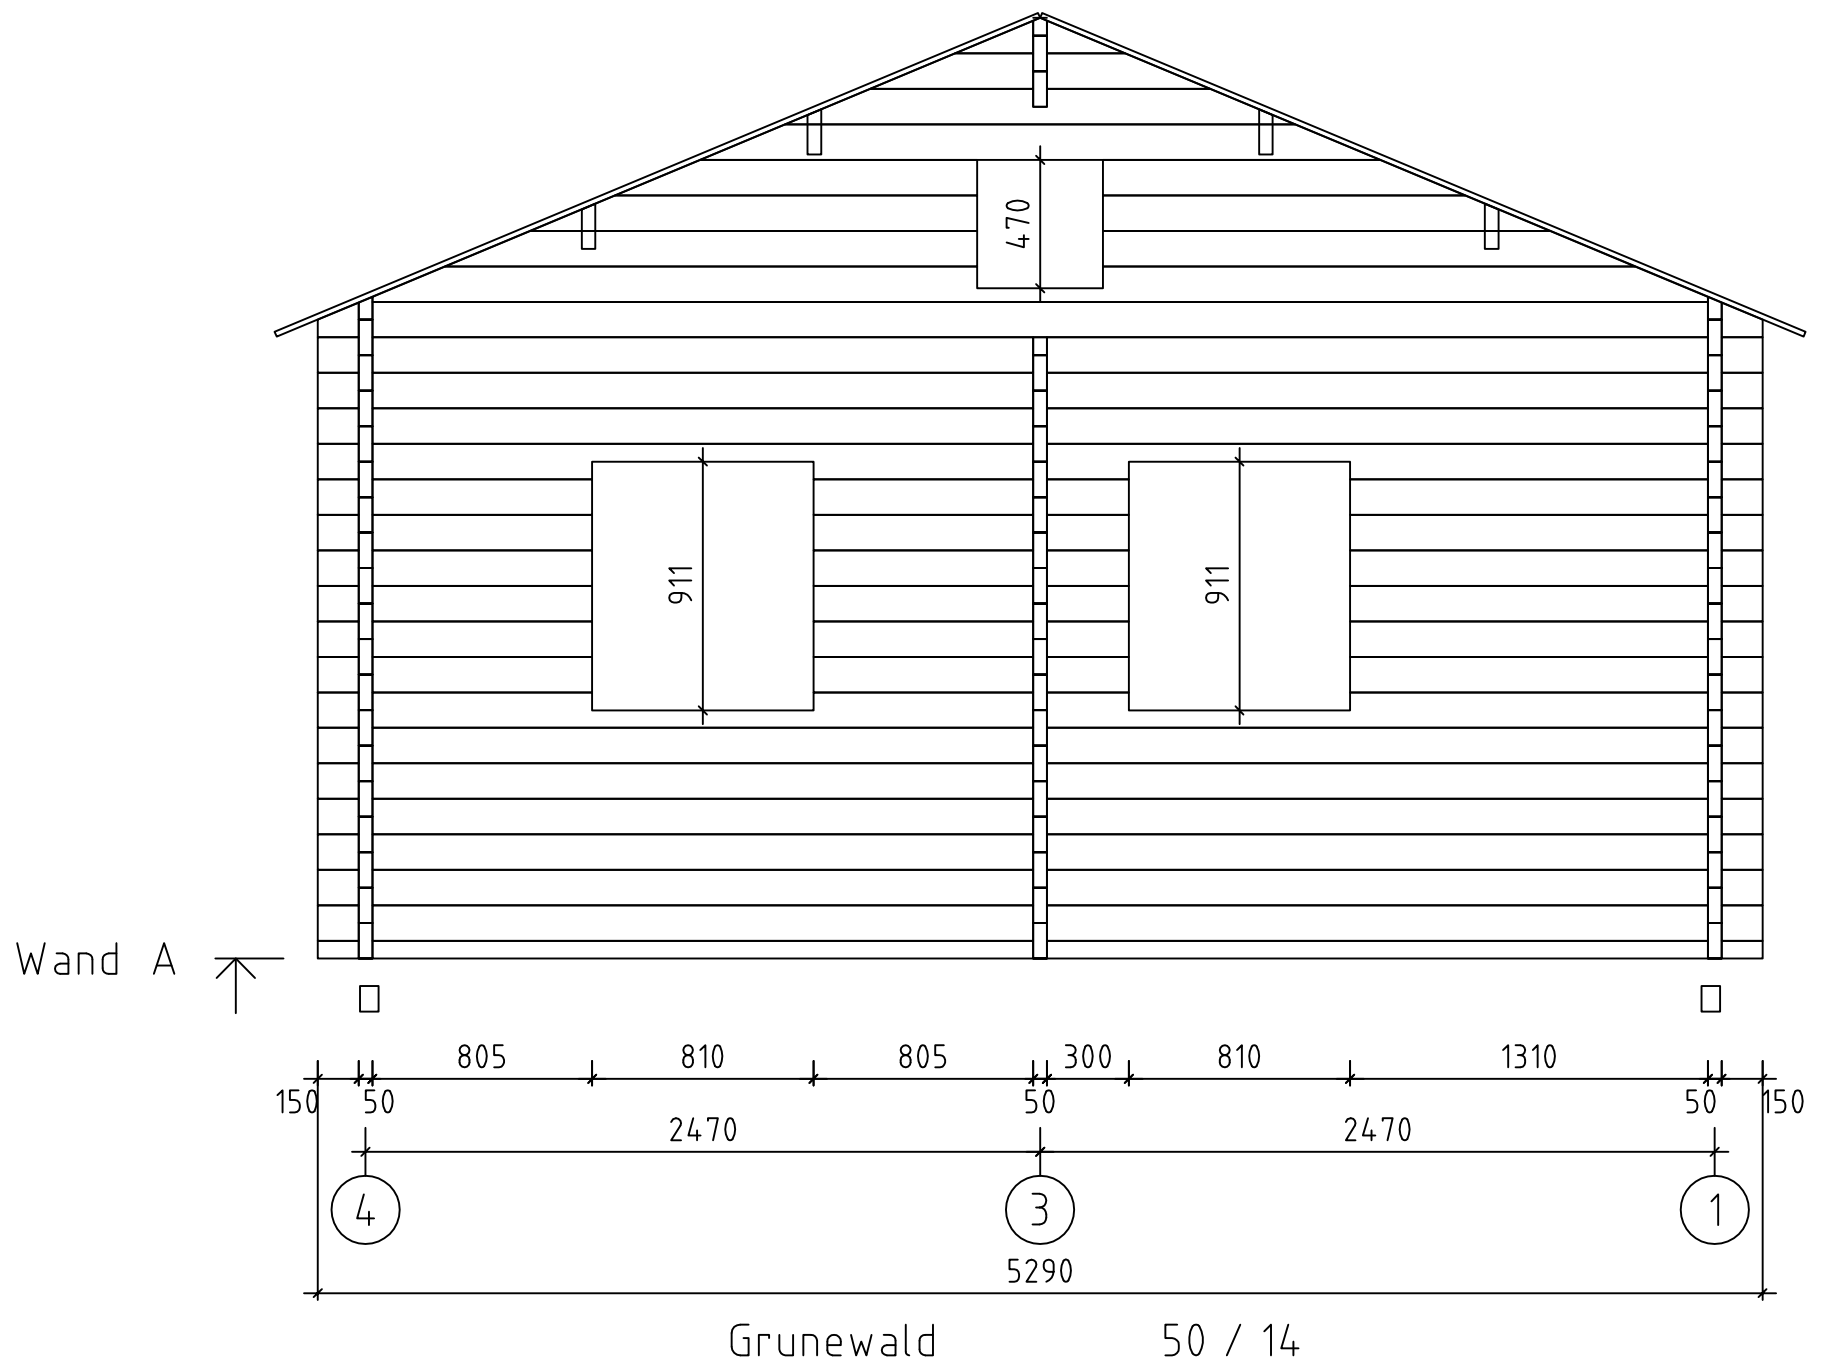

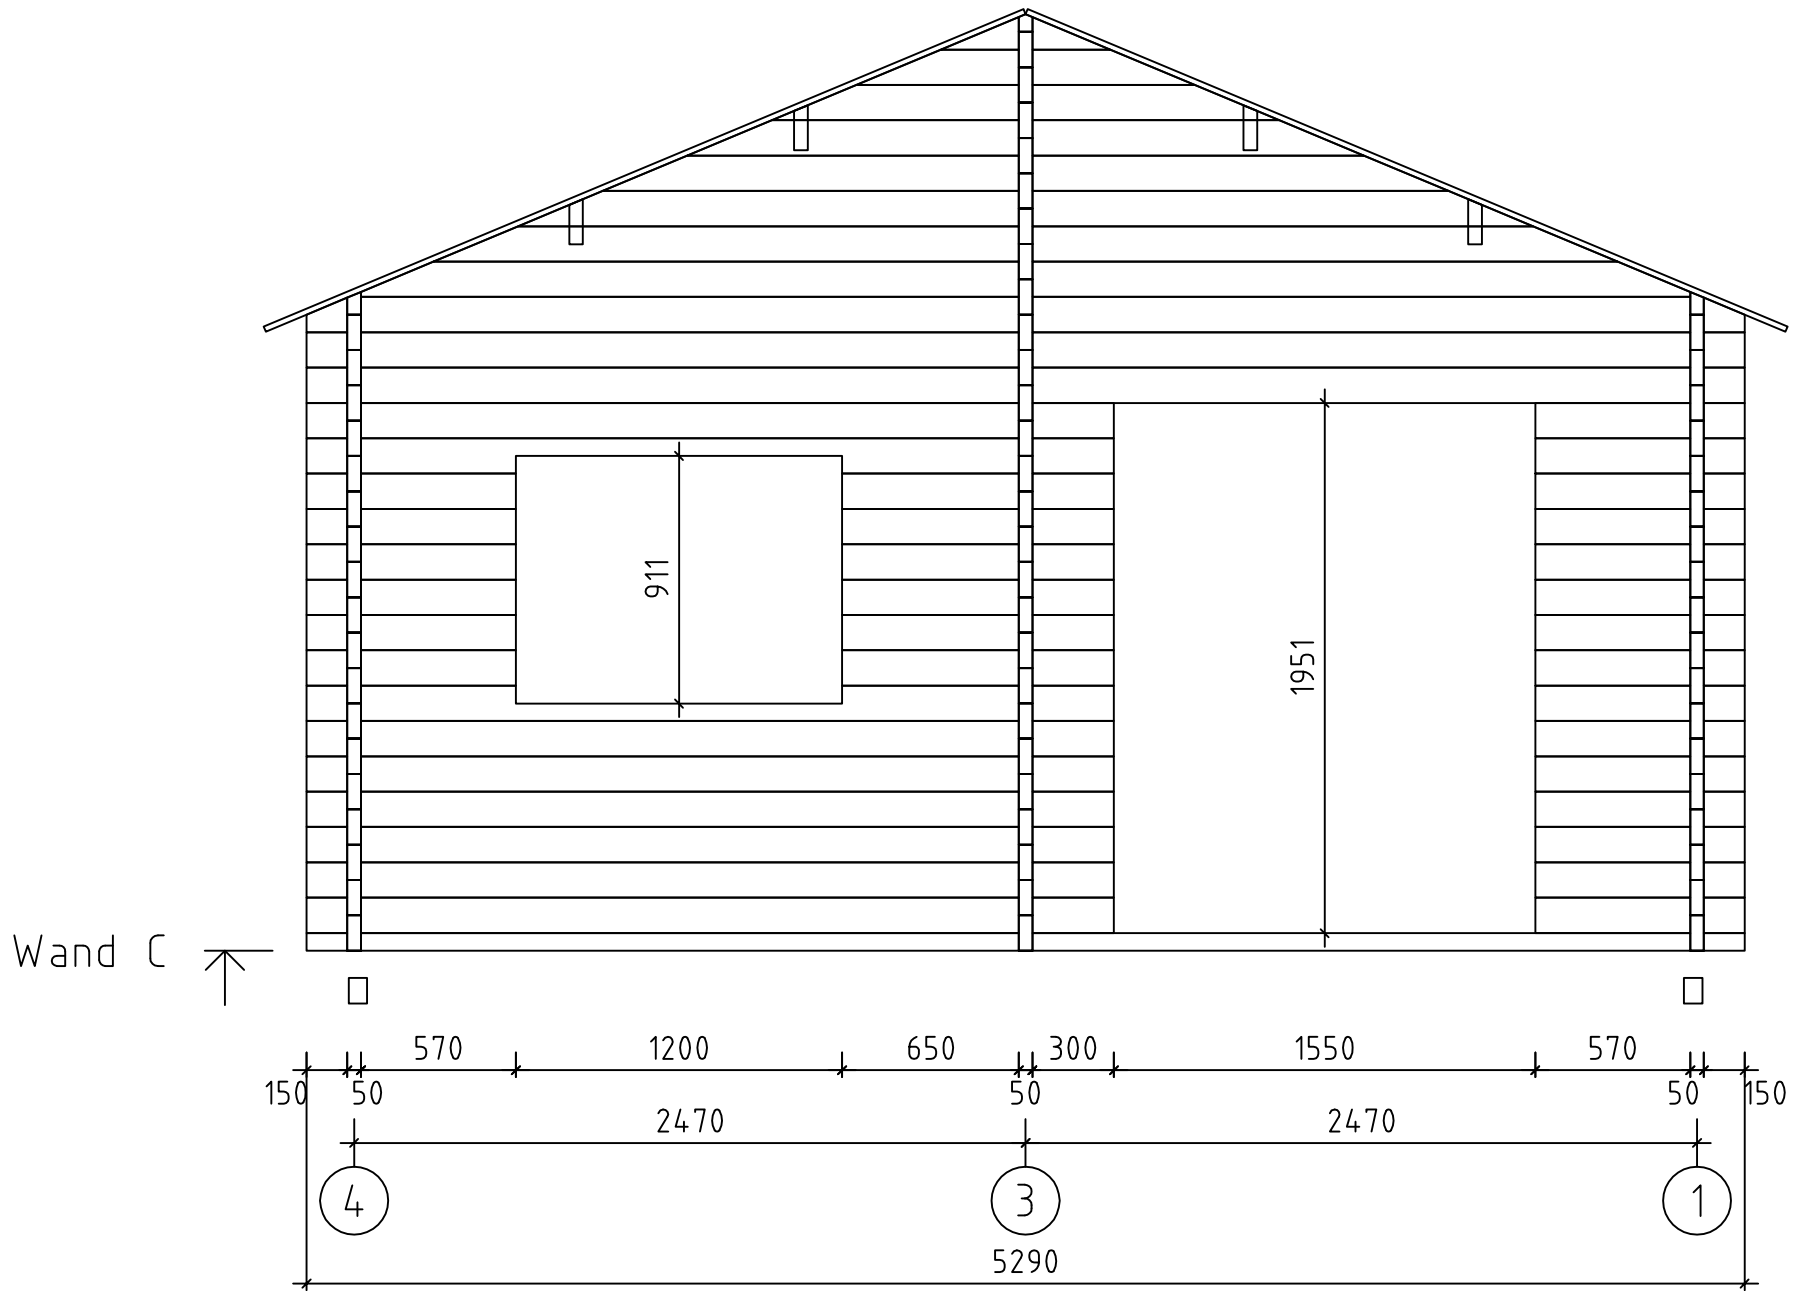

Wand C

Grunewald 50 / 14