



Holiday K / 50 / 11

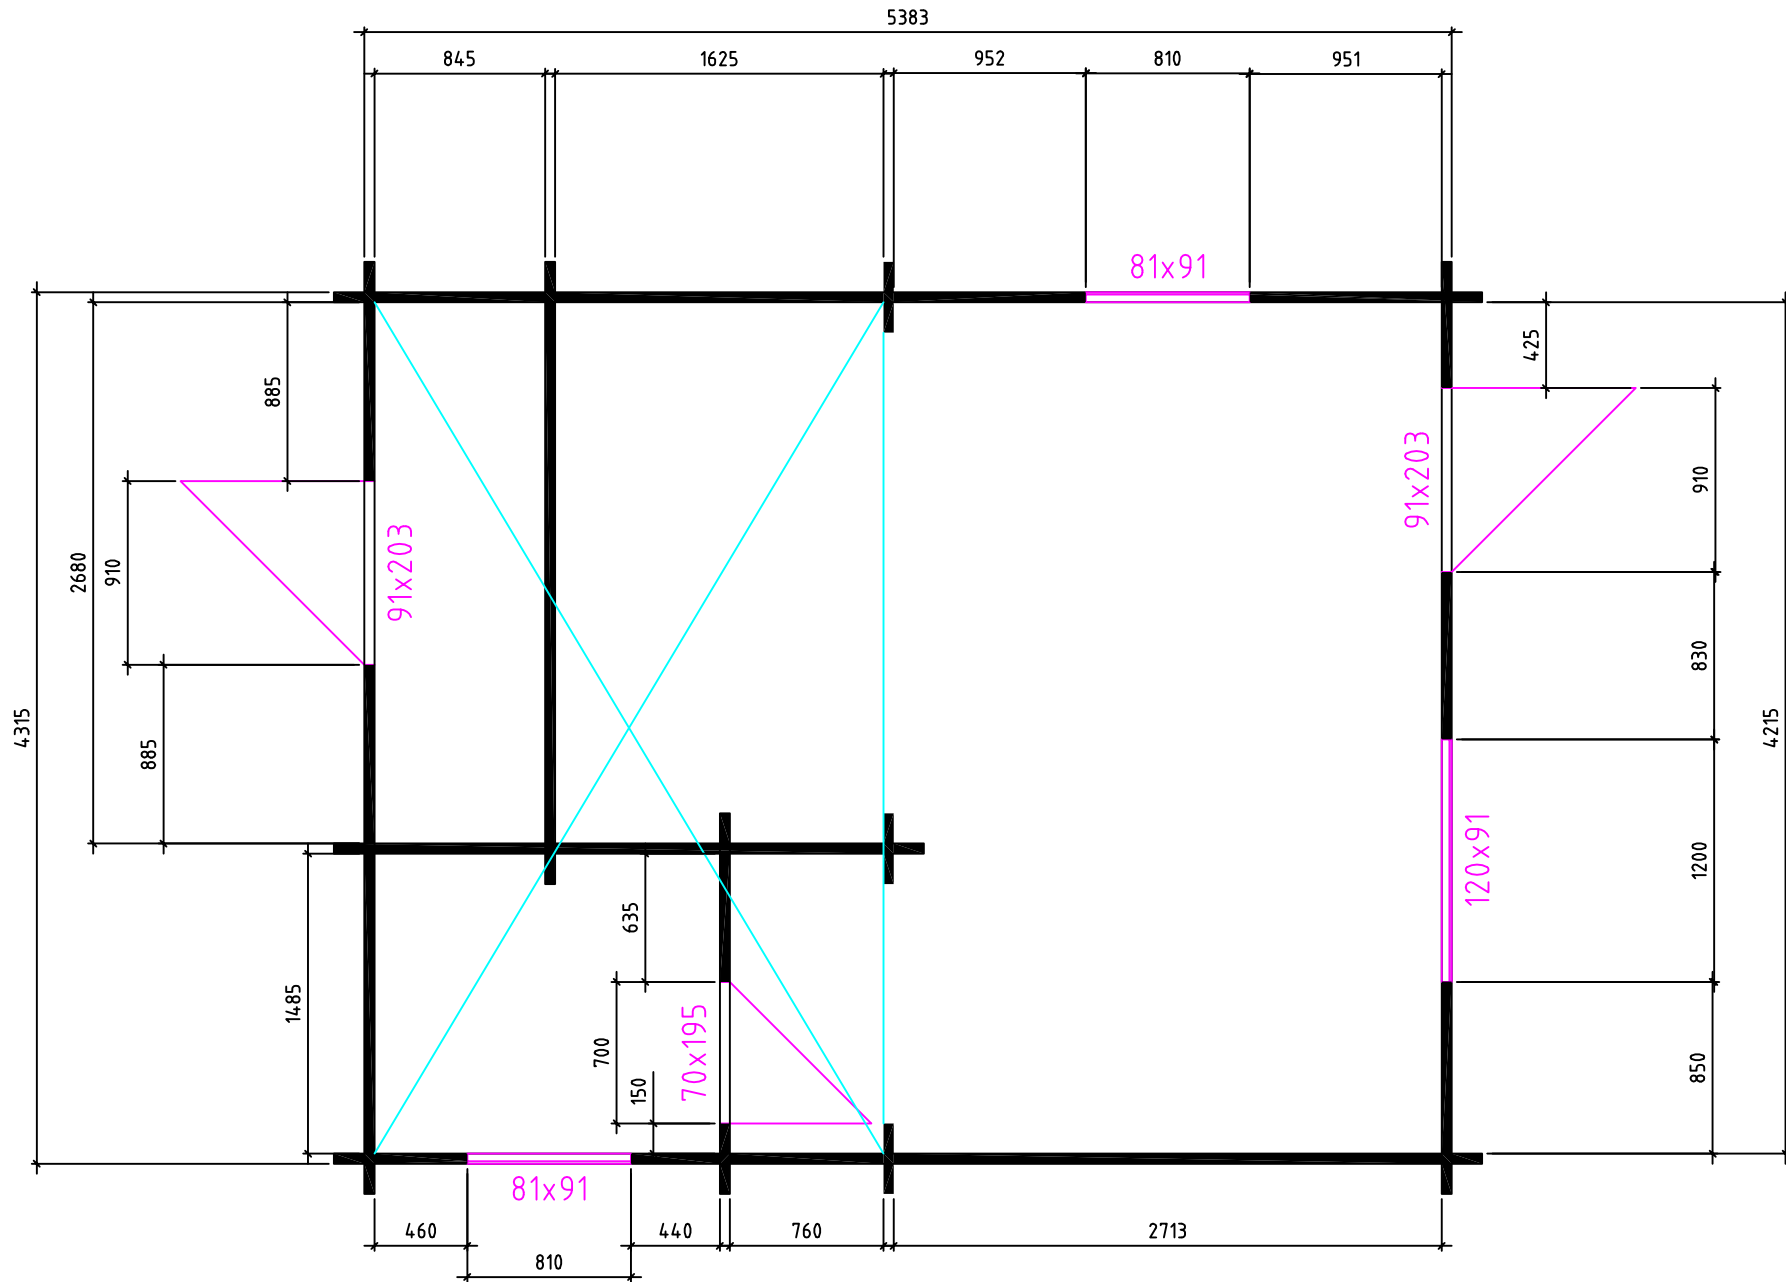


Grundplan

Holiday K / 50 / 11

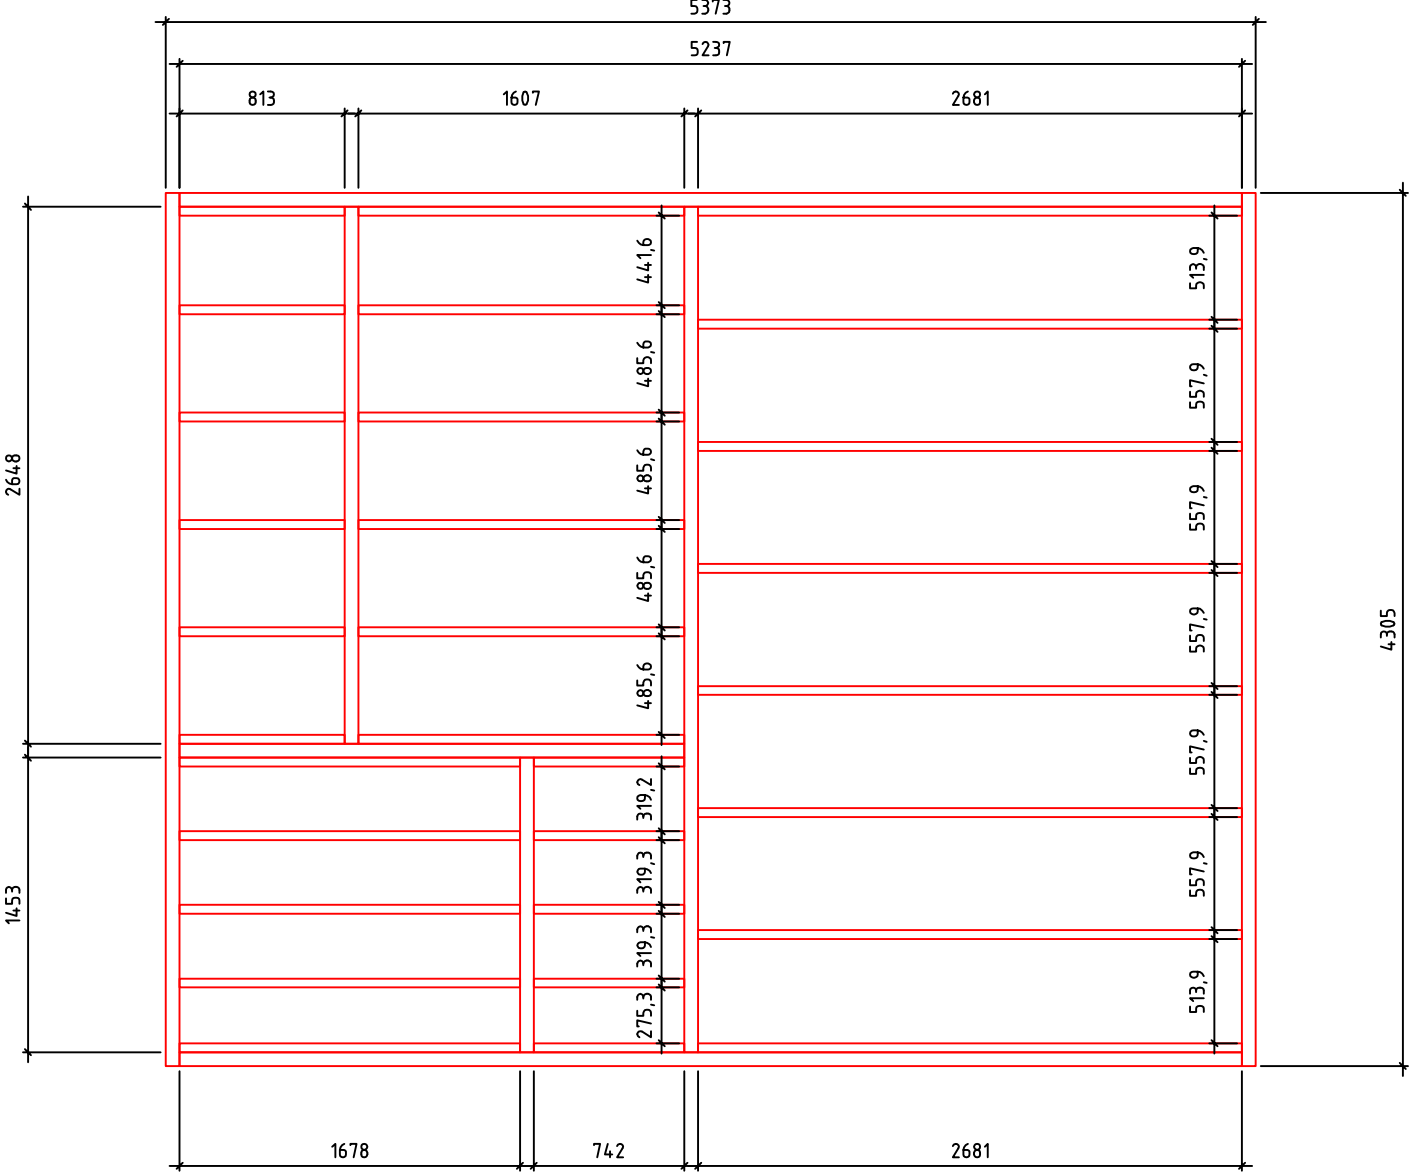

Fundament

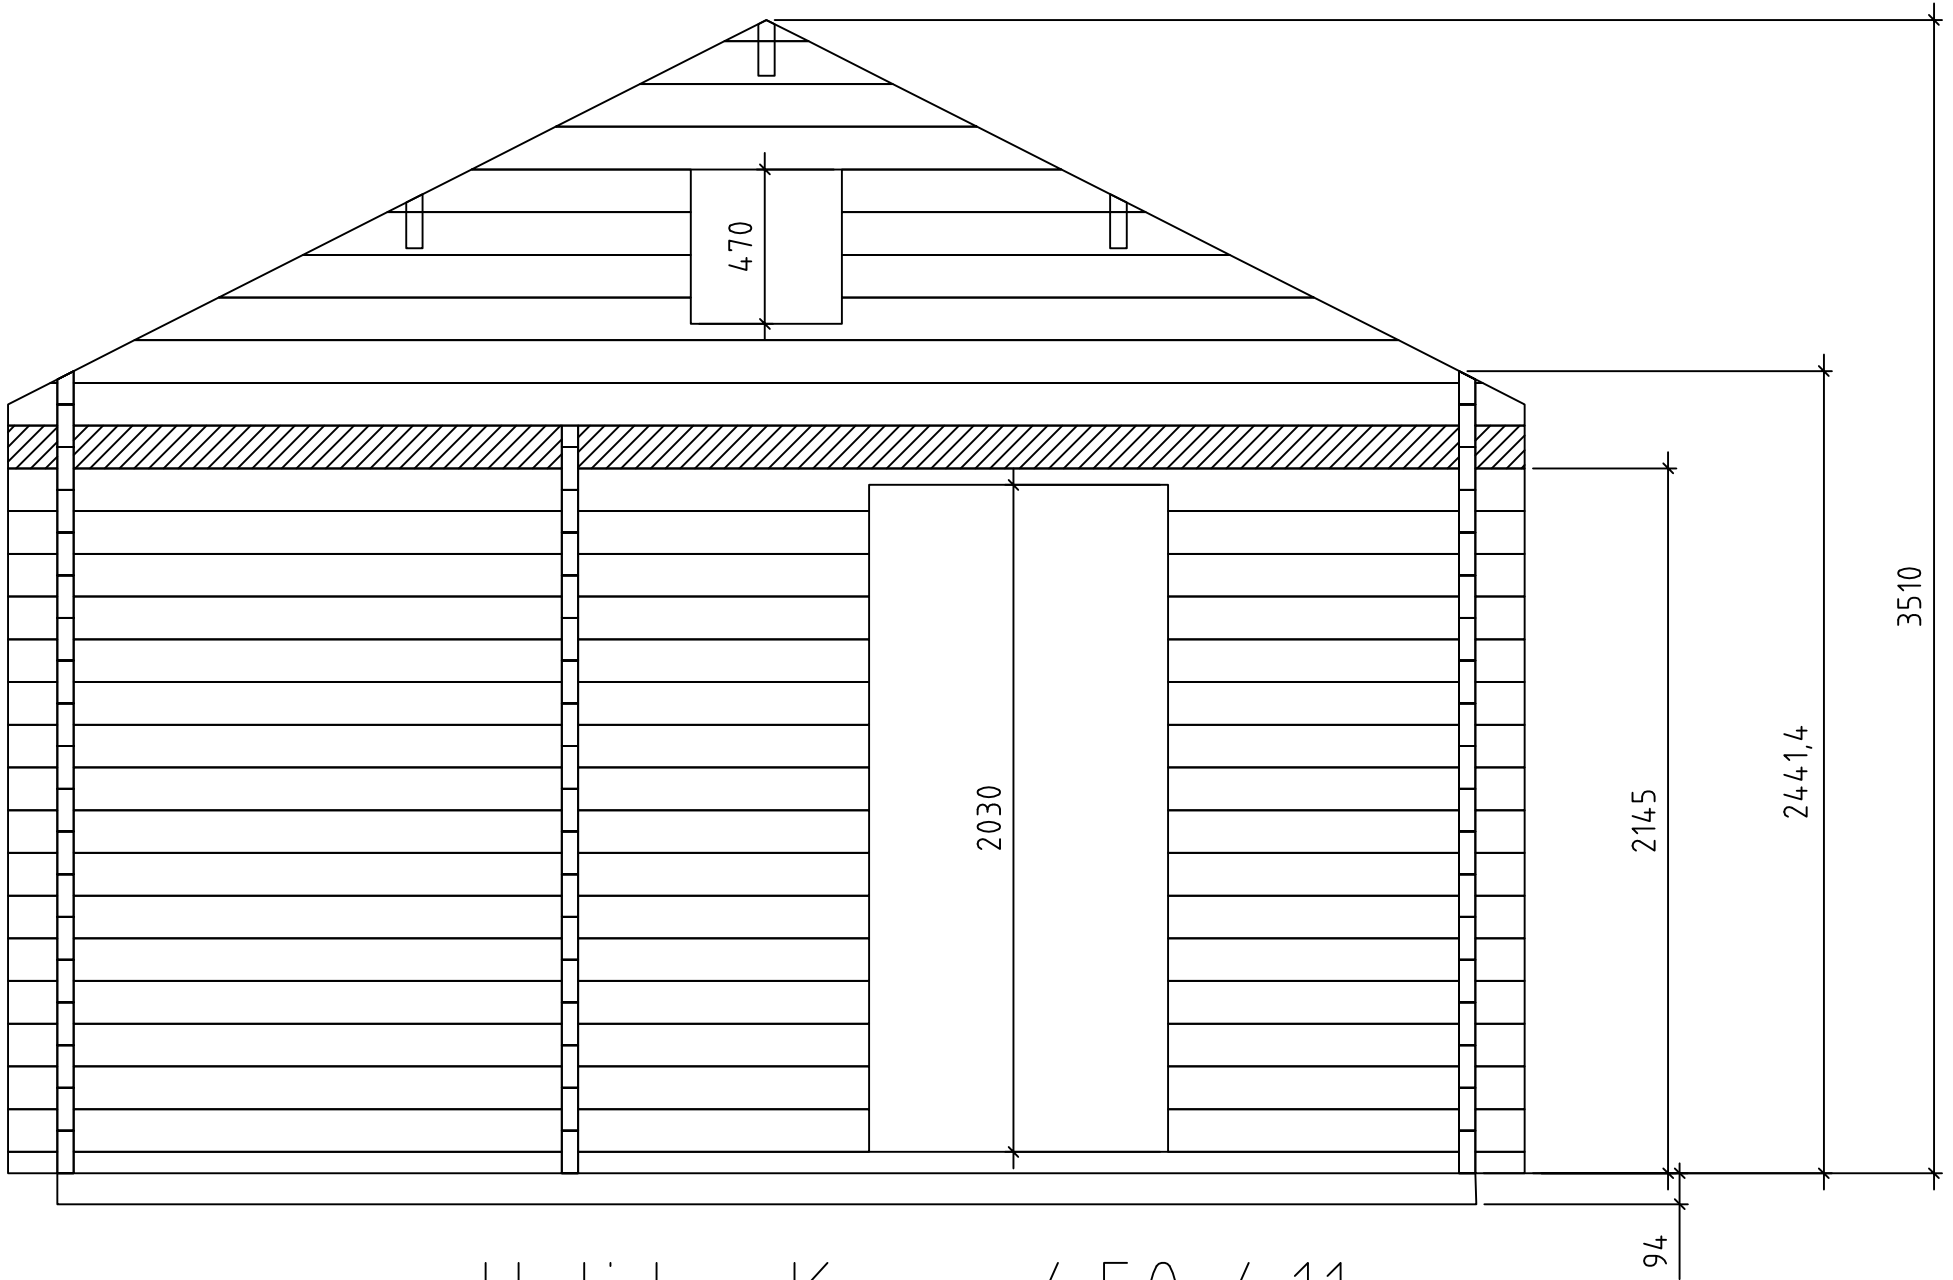

Holiday K / 50 / 11

94

2145

2441,4

3510

470

2030