



Rolando 4.5x4.5

/ 50 / 10 /

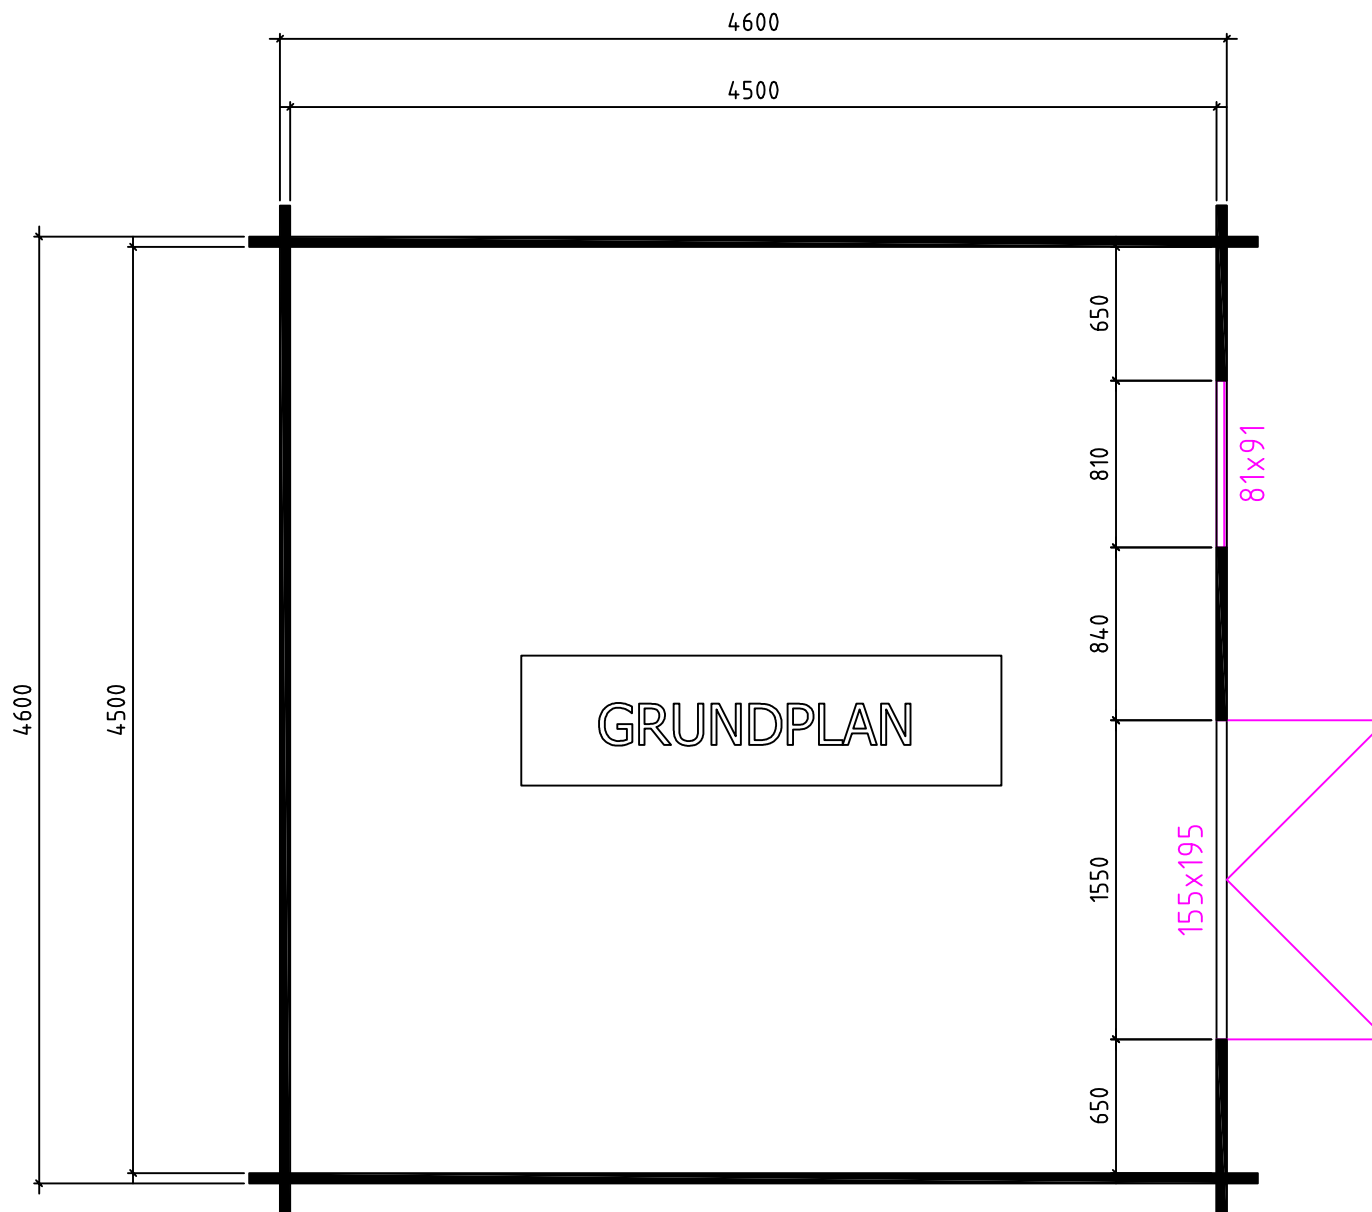


Rolando 4.5x4.5

/ 50 / 10 /


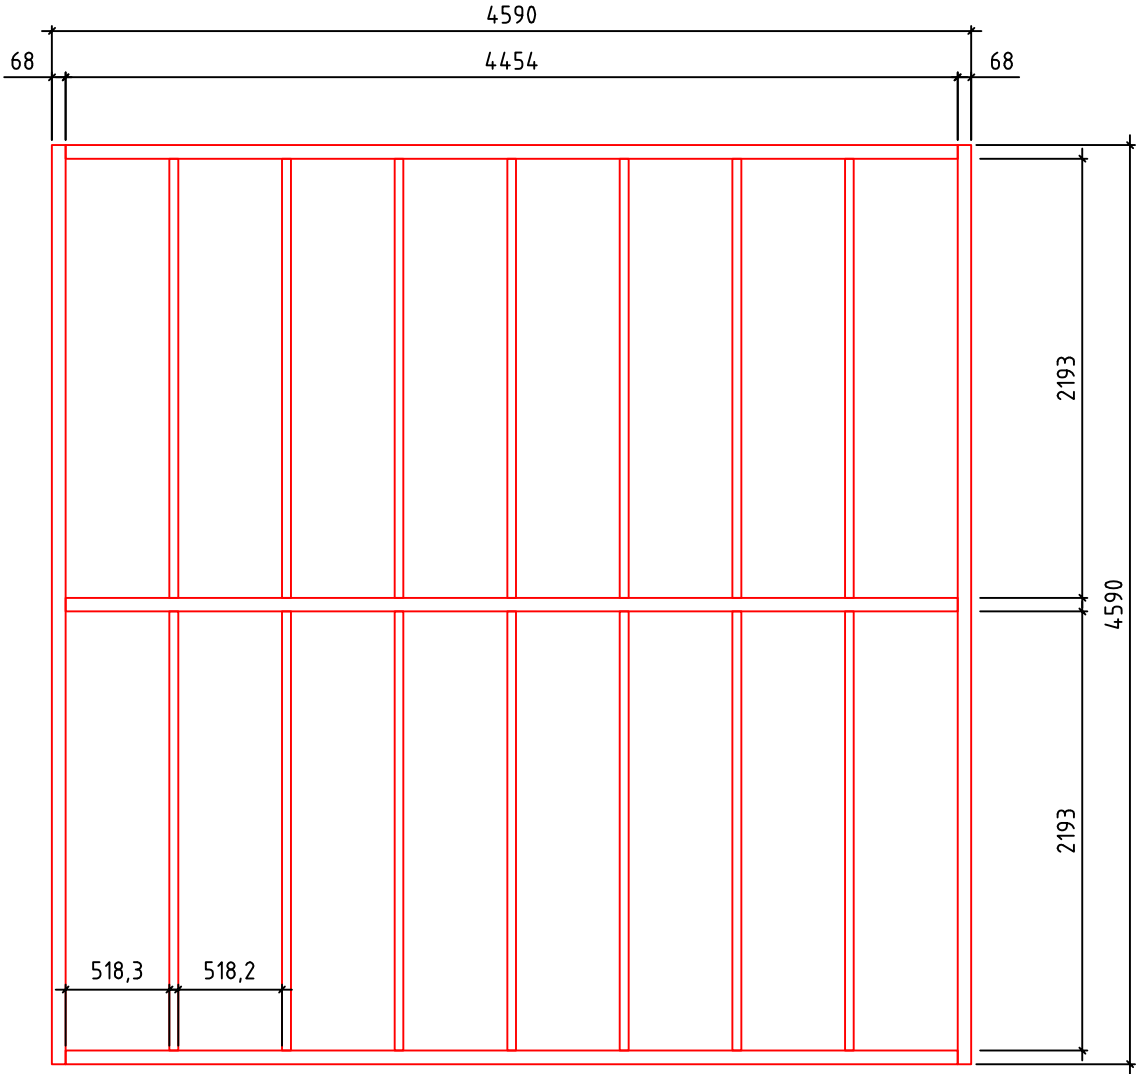


FUNDAMENT

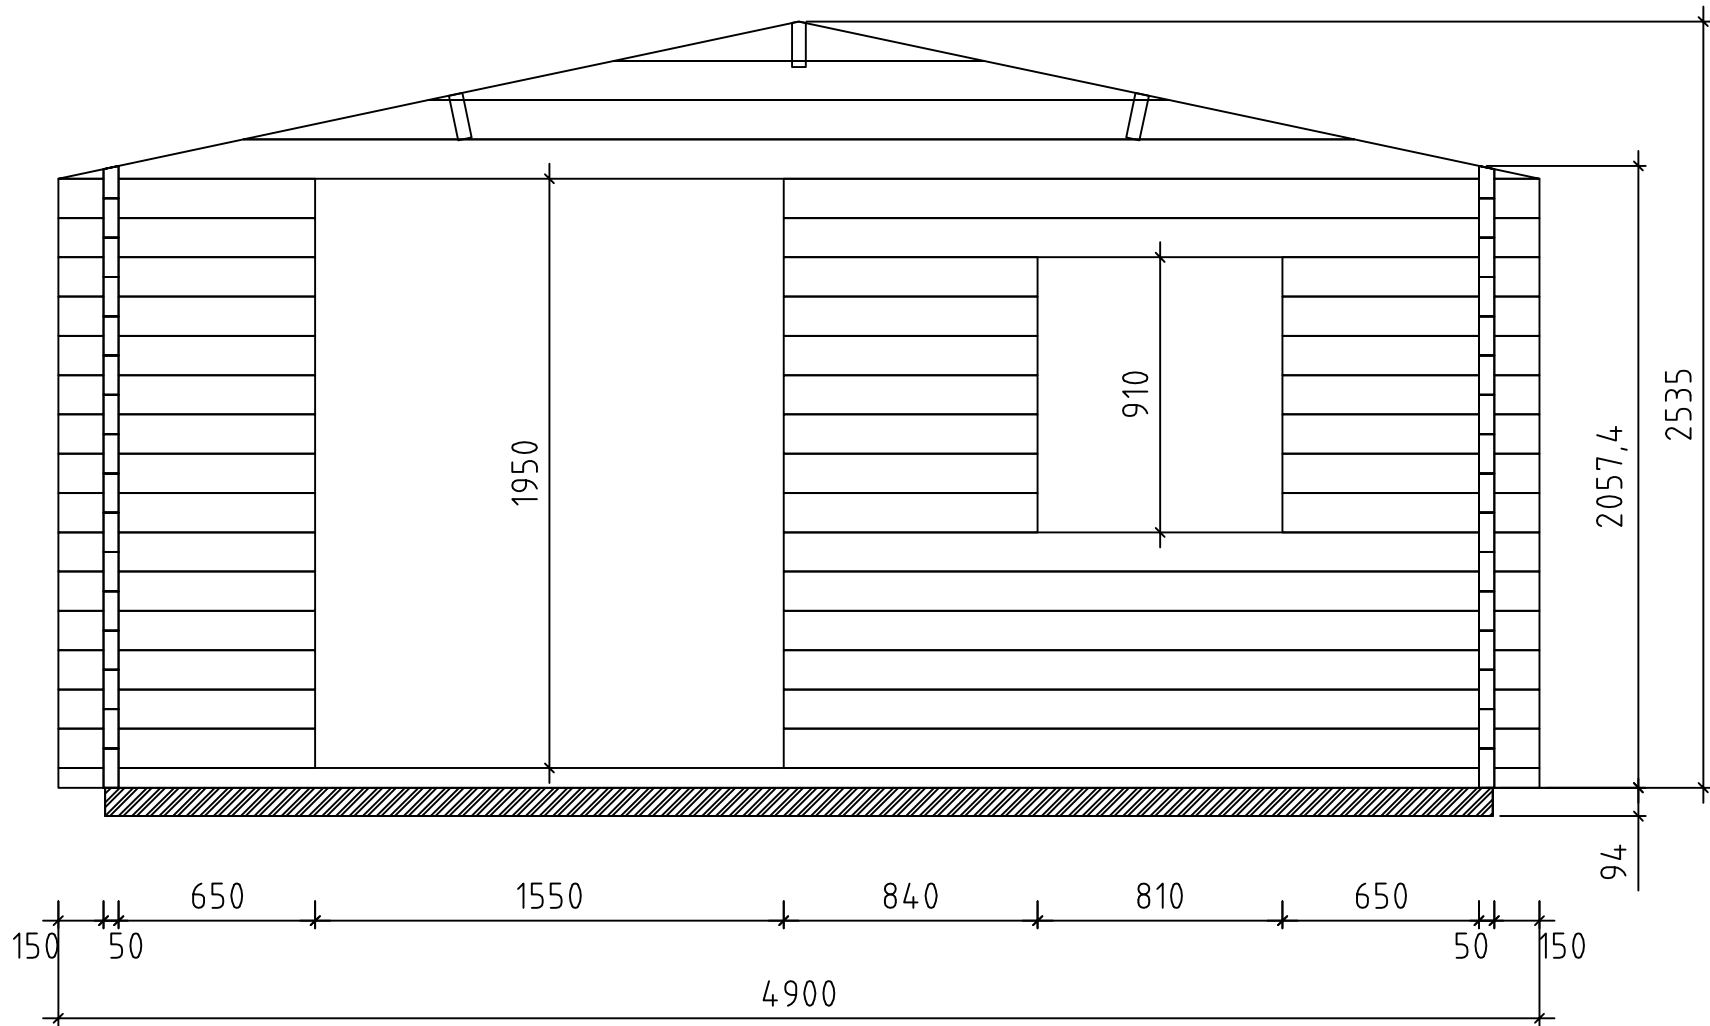

Rolando 4.5x4.5

/ 50 / 10 /

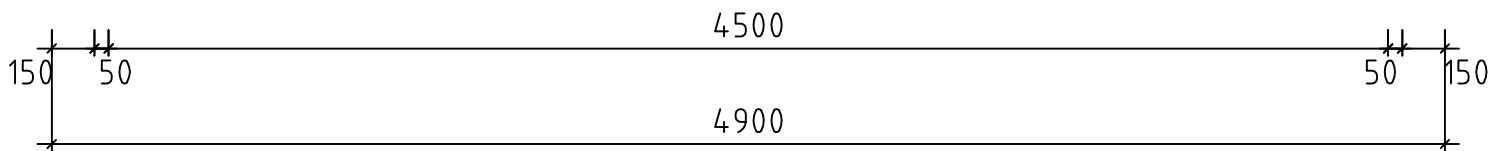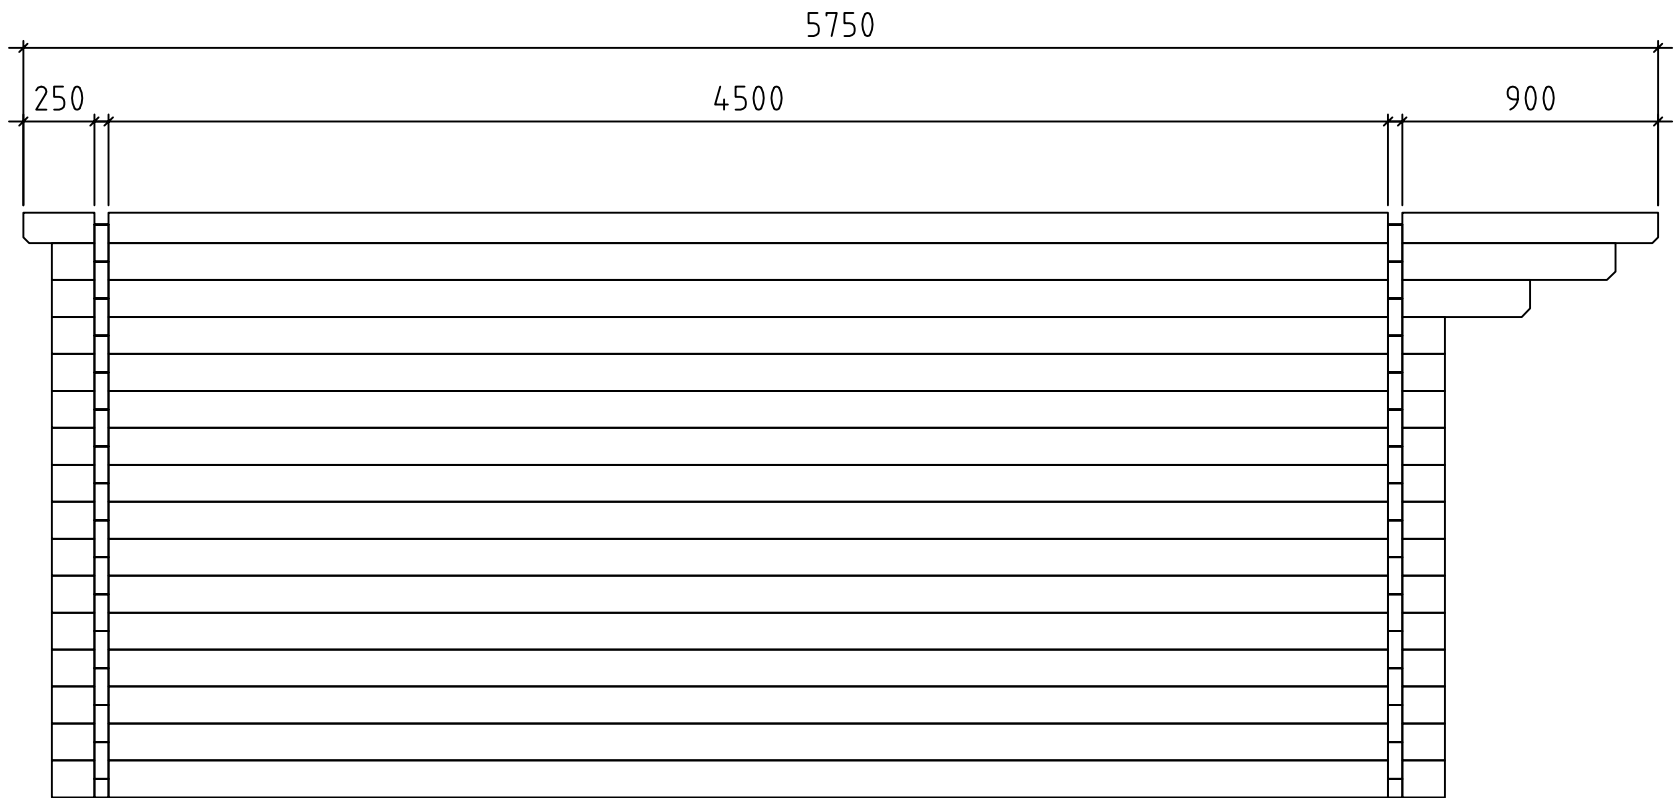

Rolando 4.5x4.5

/ 50 / 10 /