




Rosenhag Premium 6x8 nordic Musterhaus / 94 / 15 /

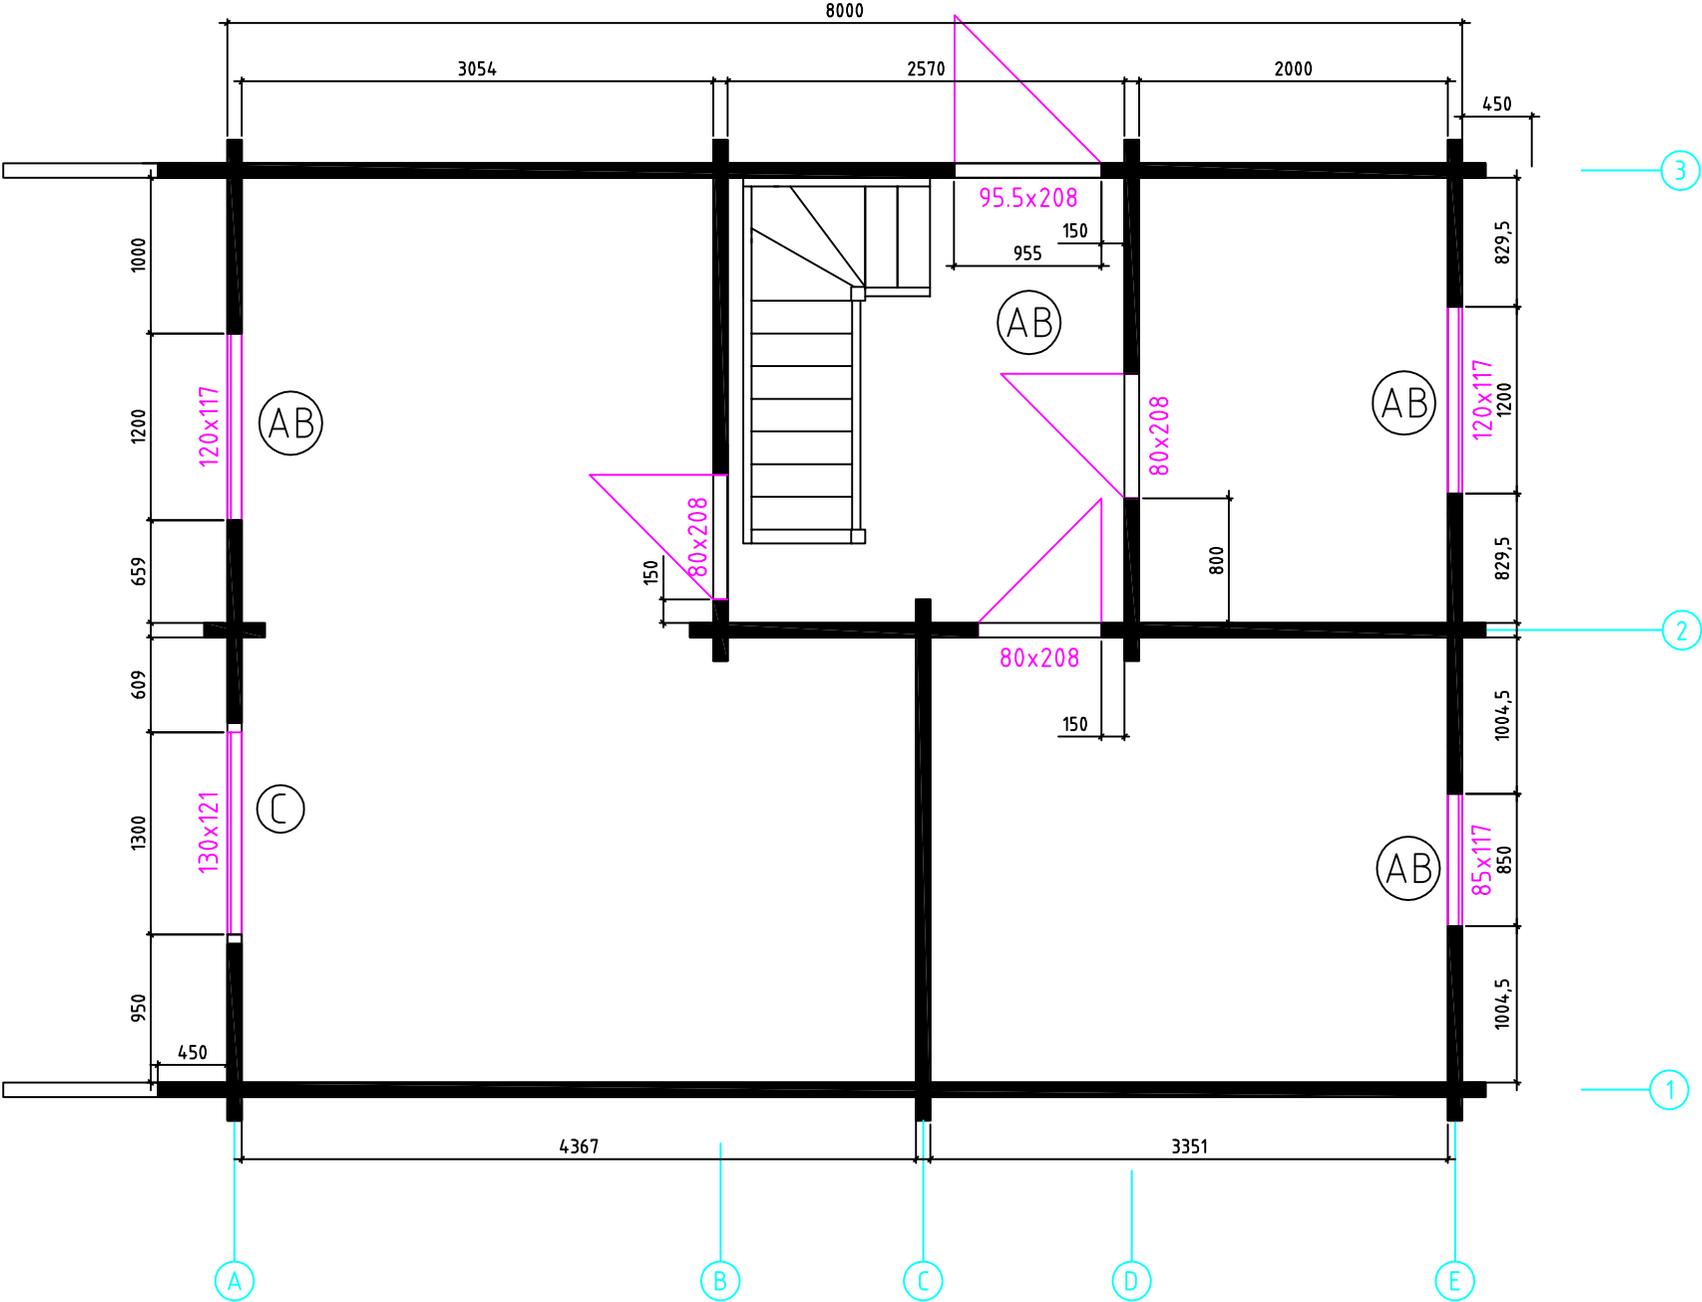


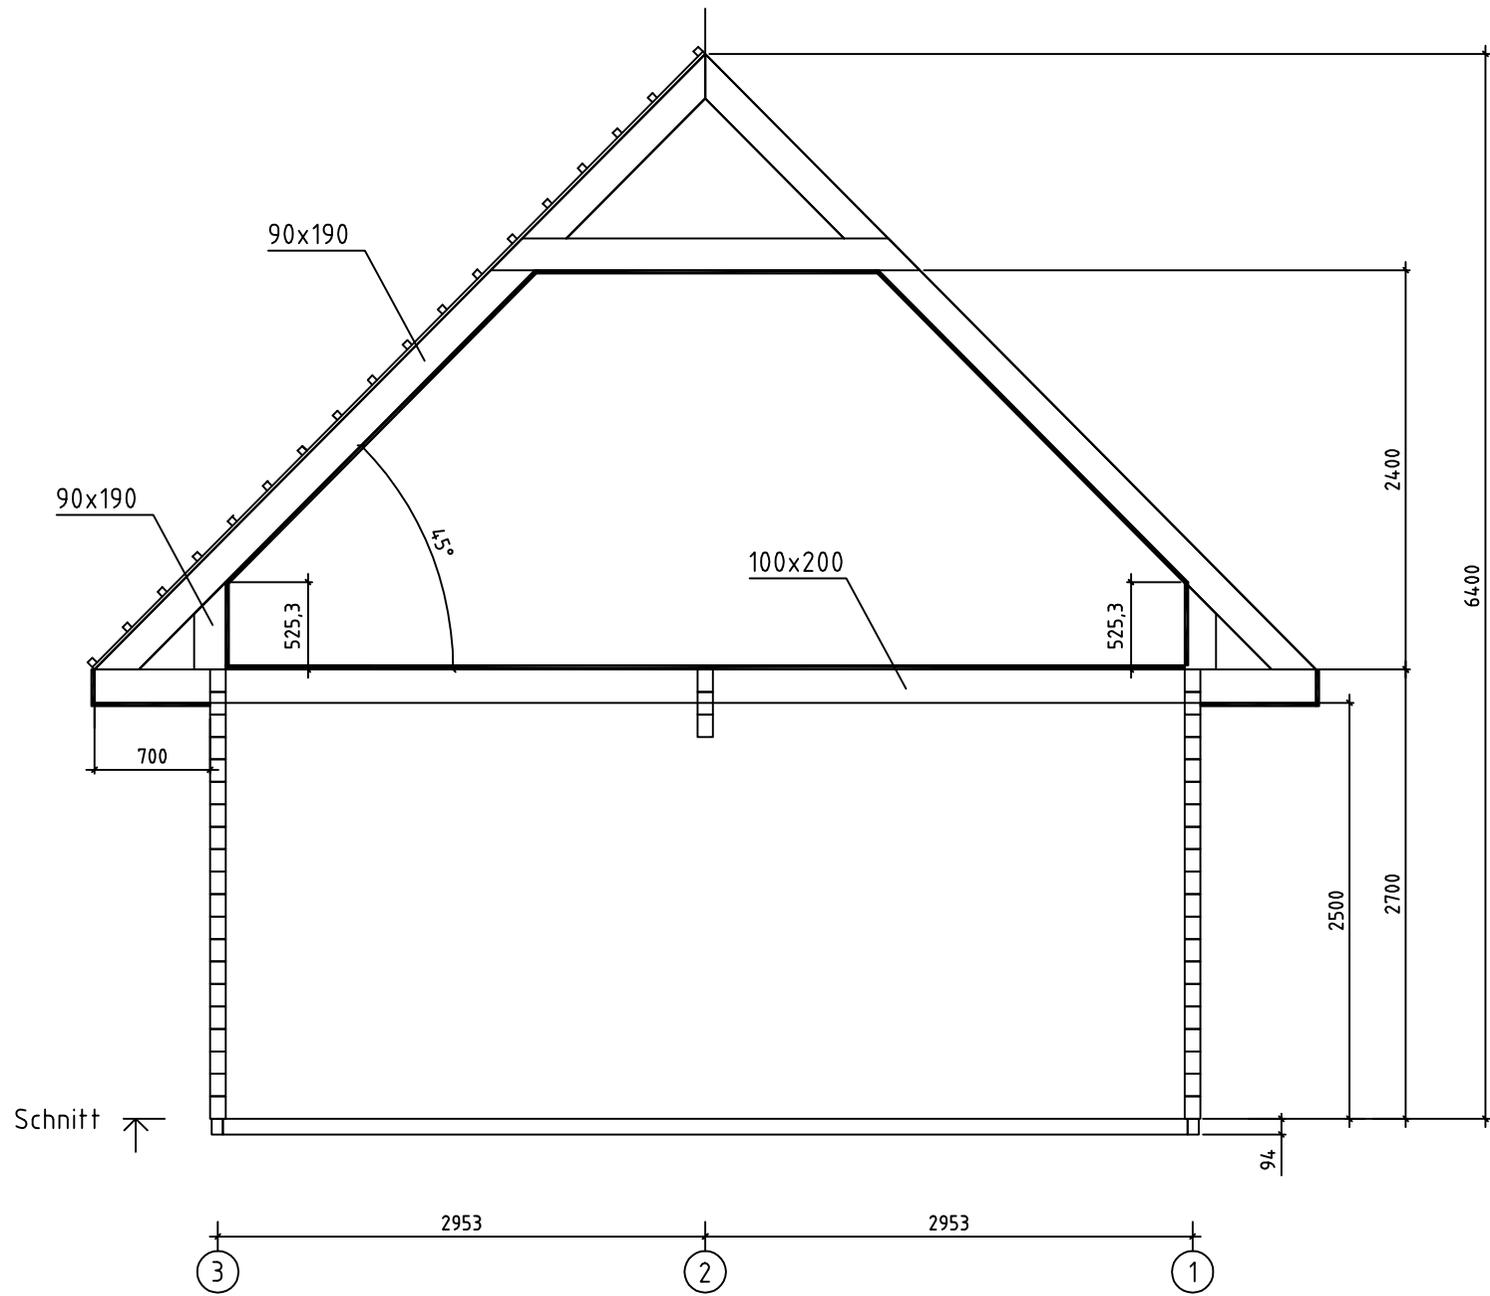

Rosenhag Premium 6x8 nordic Musterhaus / 94 / 15 /

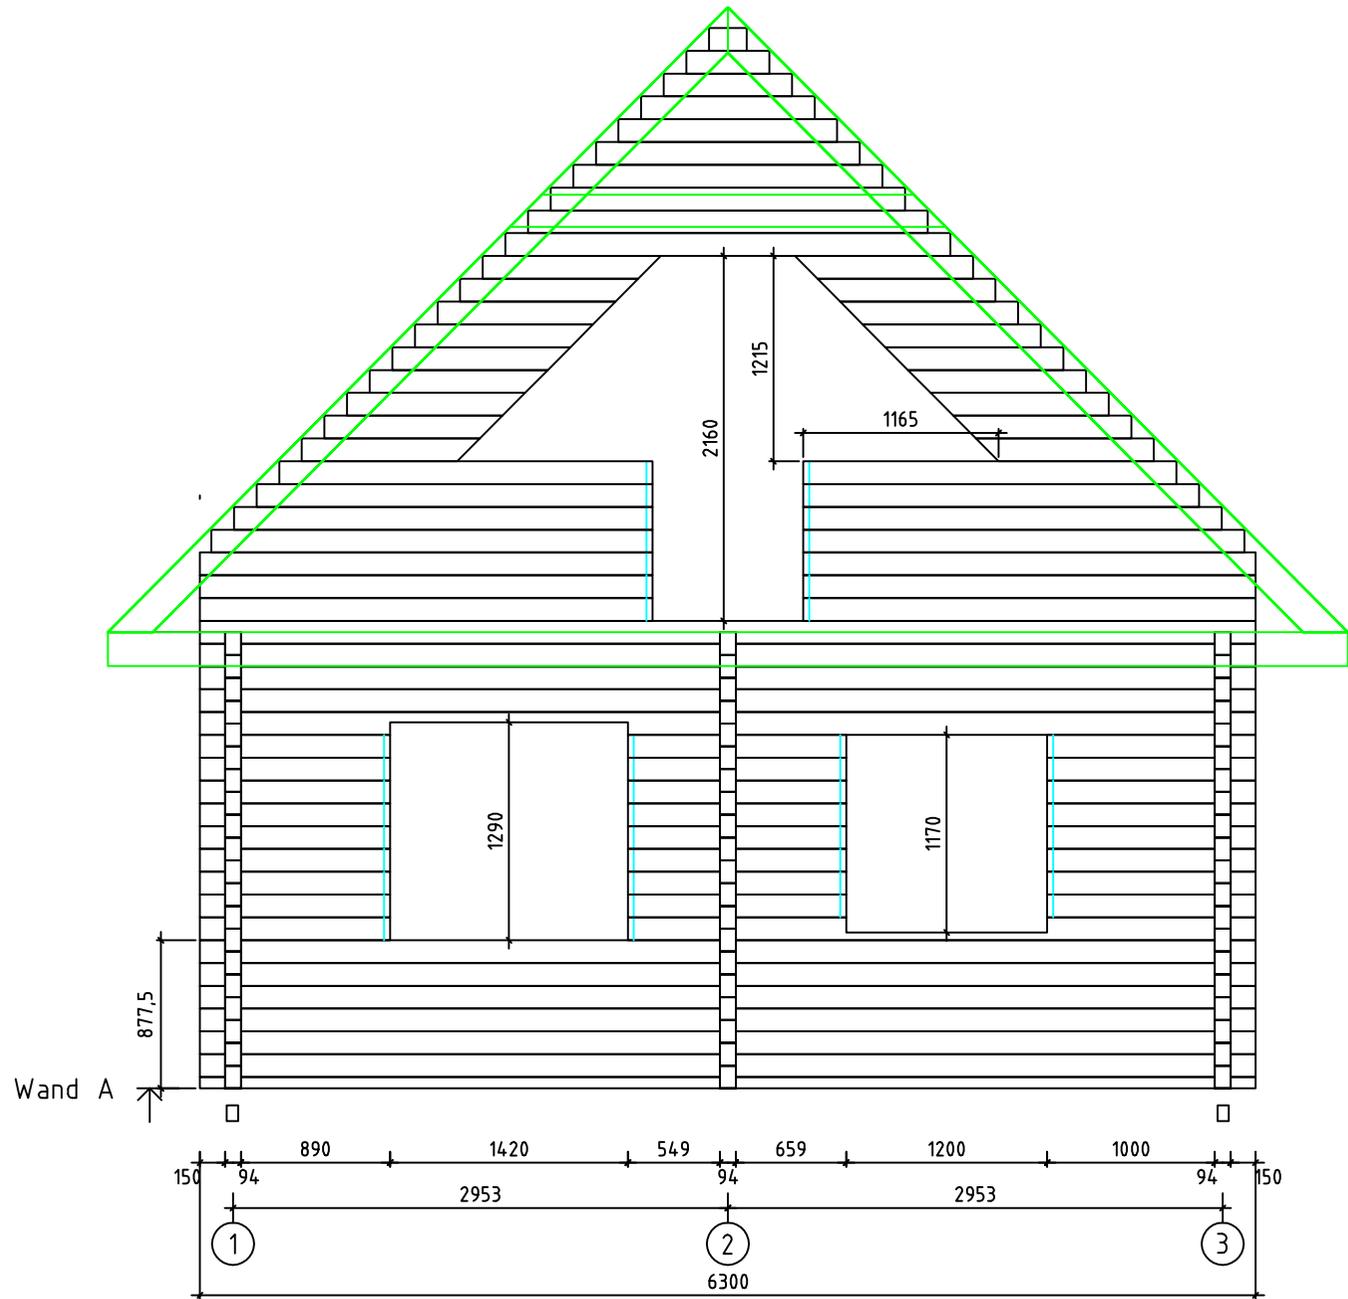


Rosenhag Premium 6x8 nordic Musterhaus / 94 / 15 /

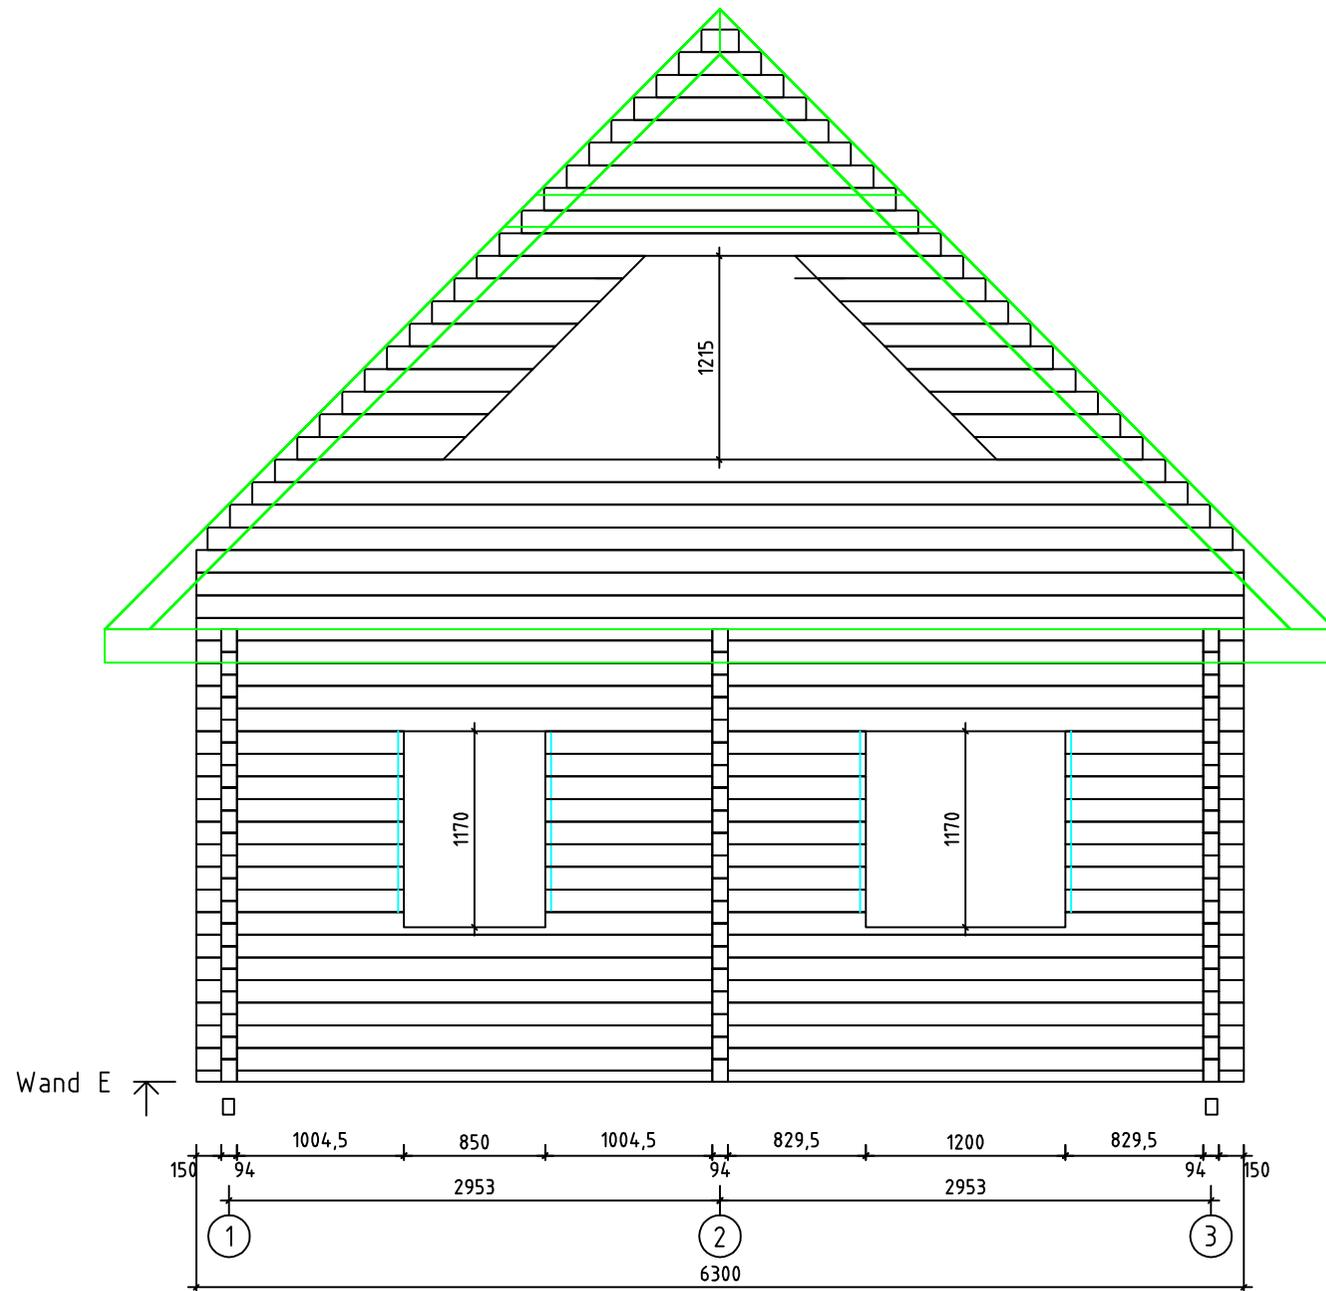


Rosenhag Premium 6x8 nordic Musterhaus / 94 / 15 /


Wand 2 ↗

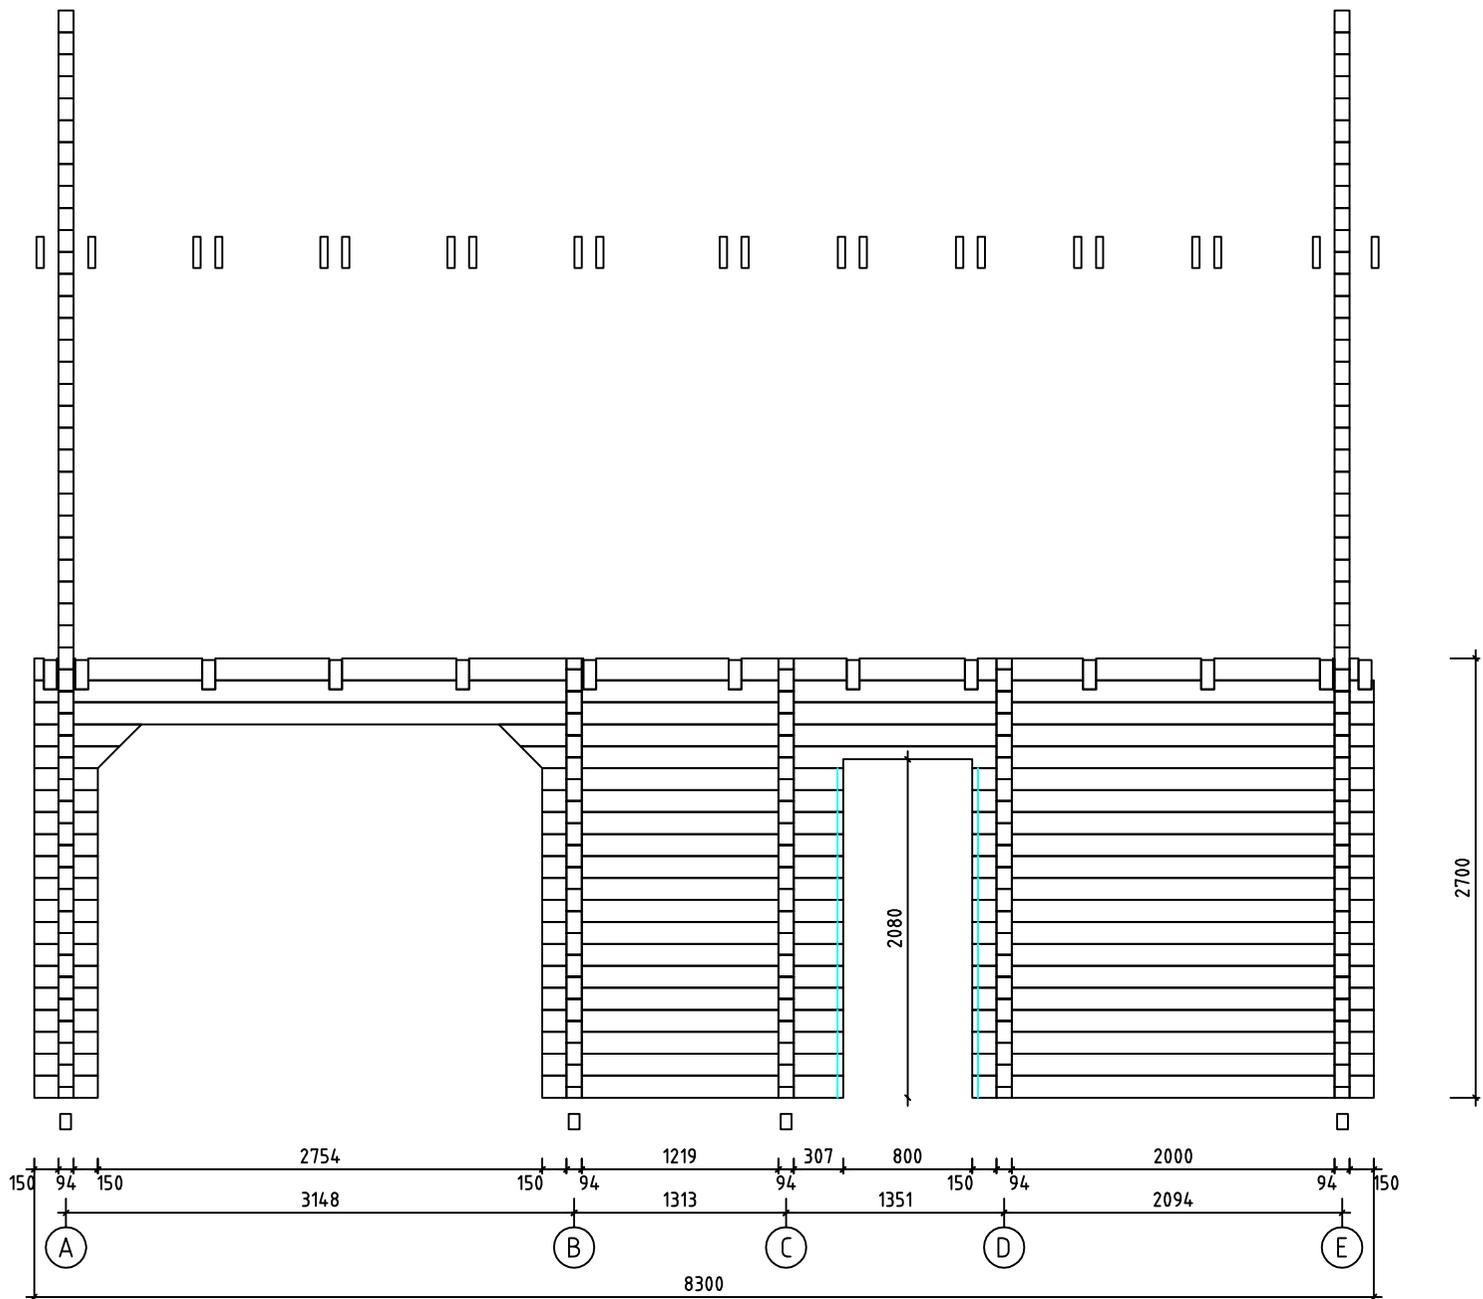

Rosenhag Premium 6x8 nordic Musterhaus / 94 / 15 /

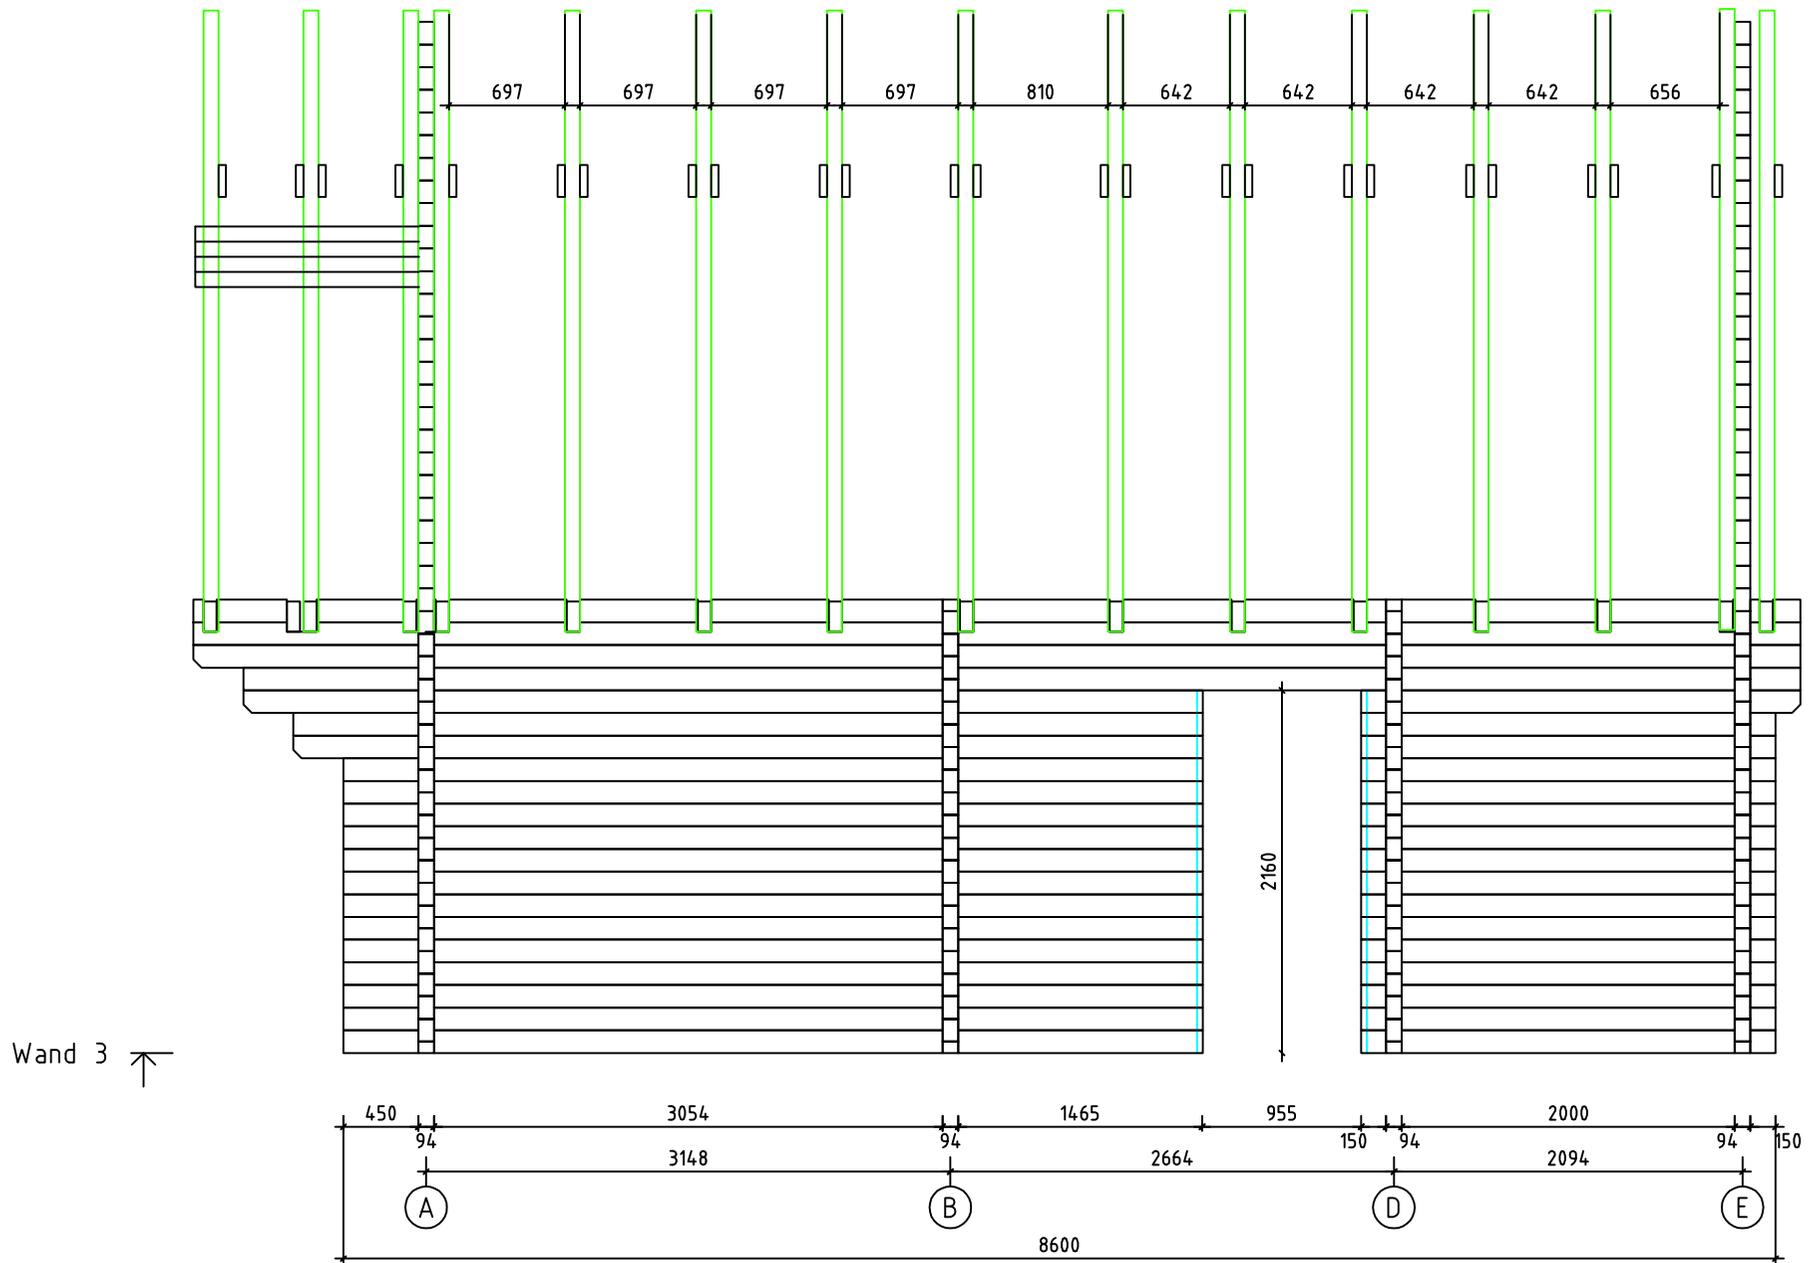

Rosenhag Premium 6x8 nordic Musterhaus / 94 / 15 /

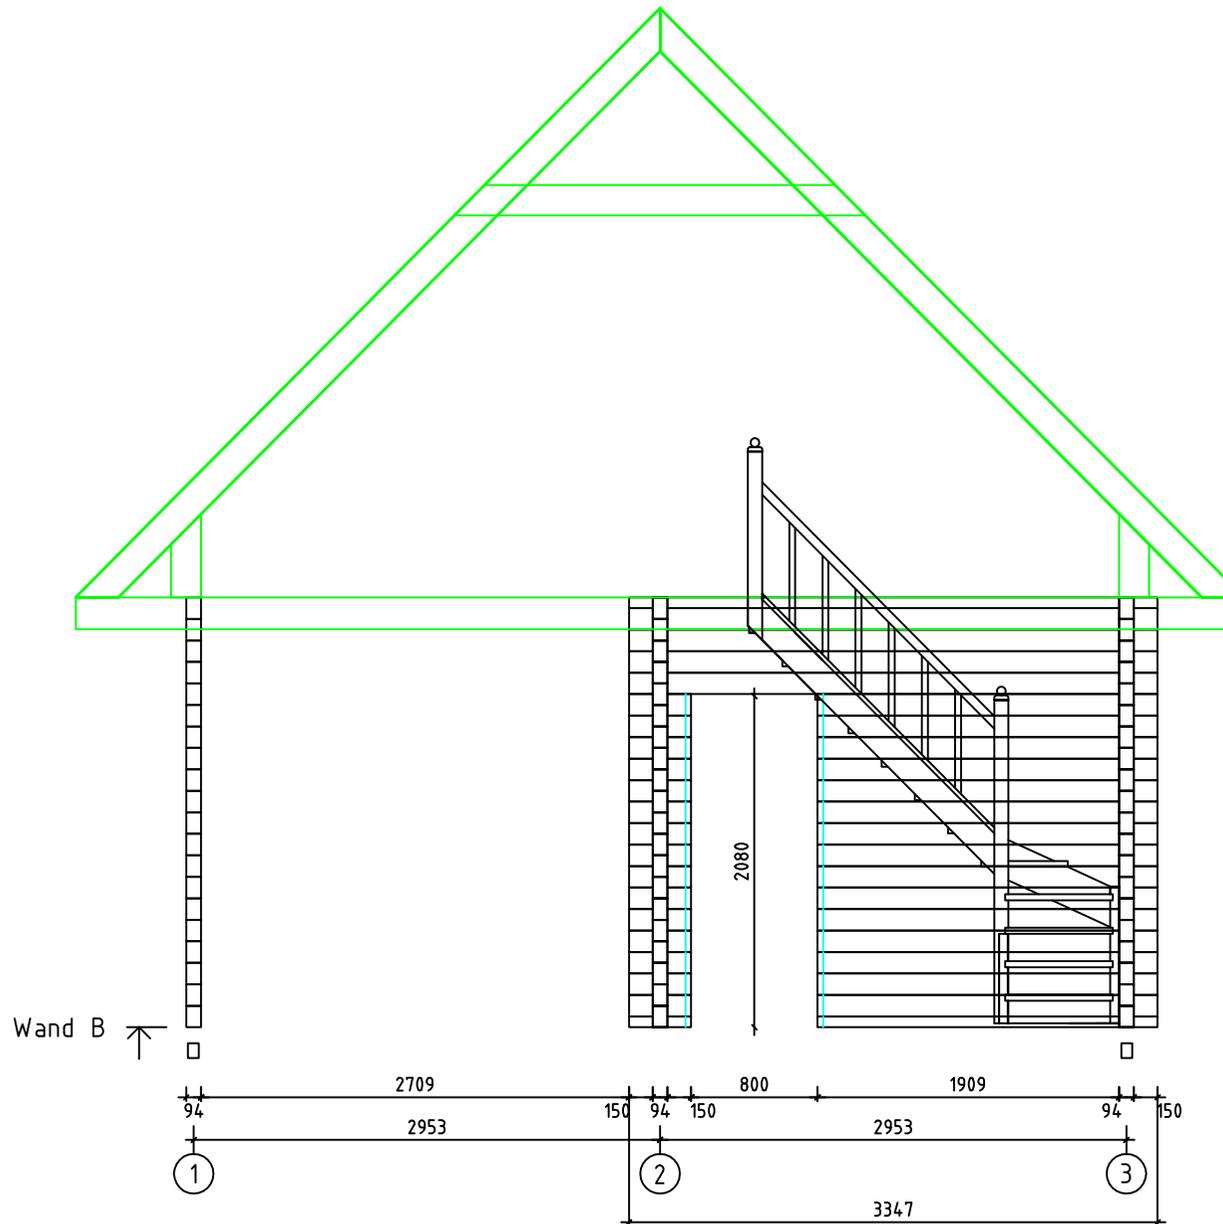

Rosenhag Premium 6x8 nordic Musterhaus / 94 / 15 /