




Rosenhag de Lux 5x8 K. 1 / 94 / 14

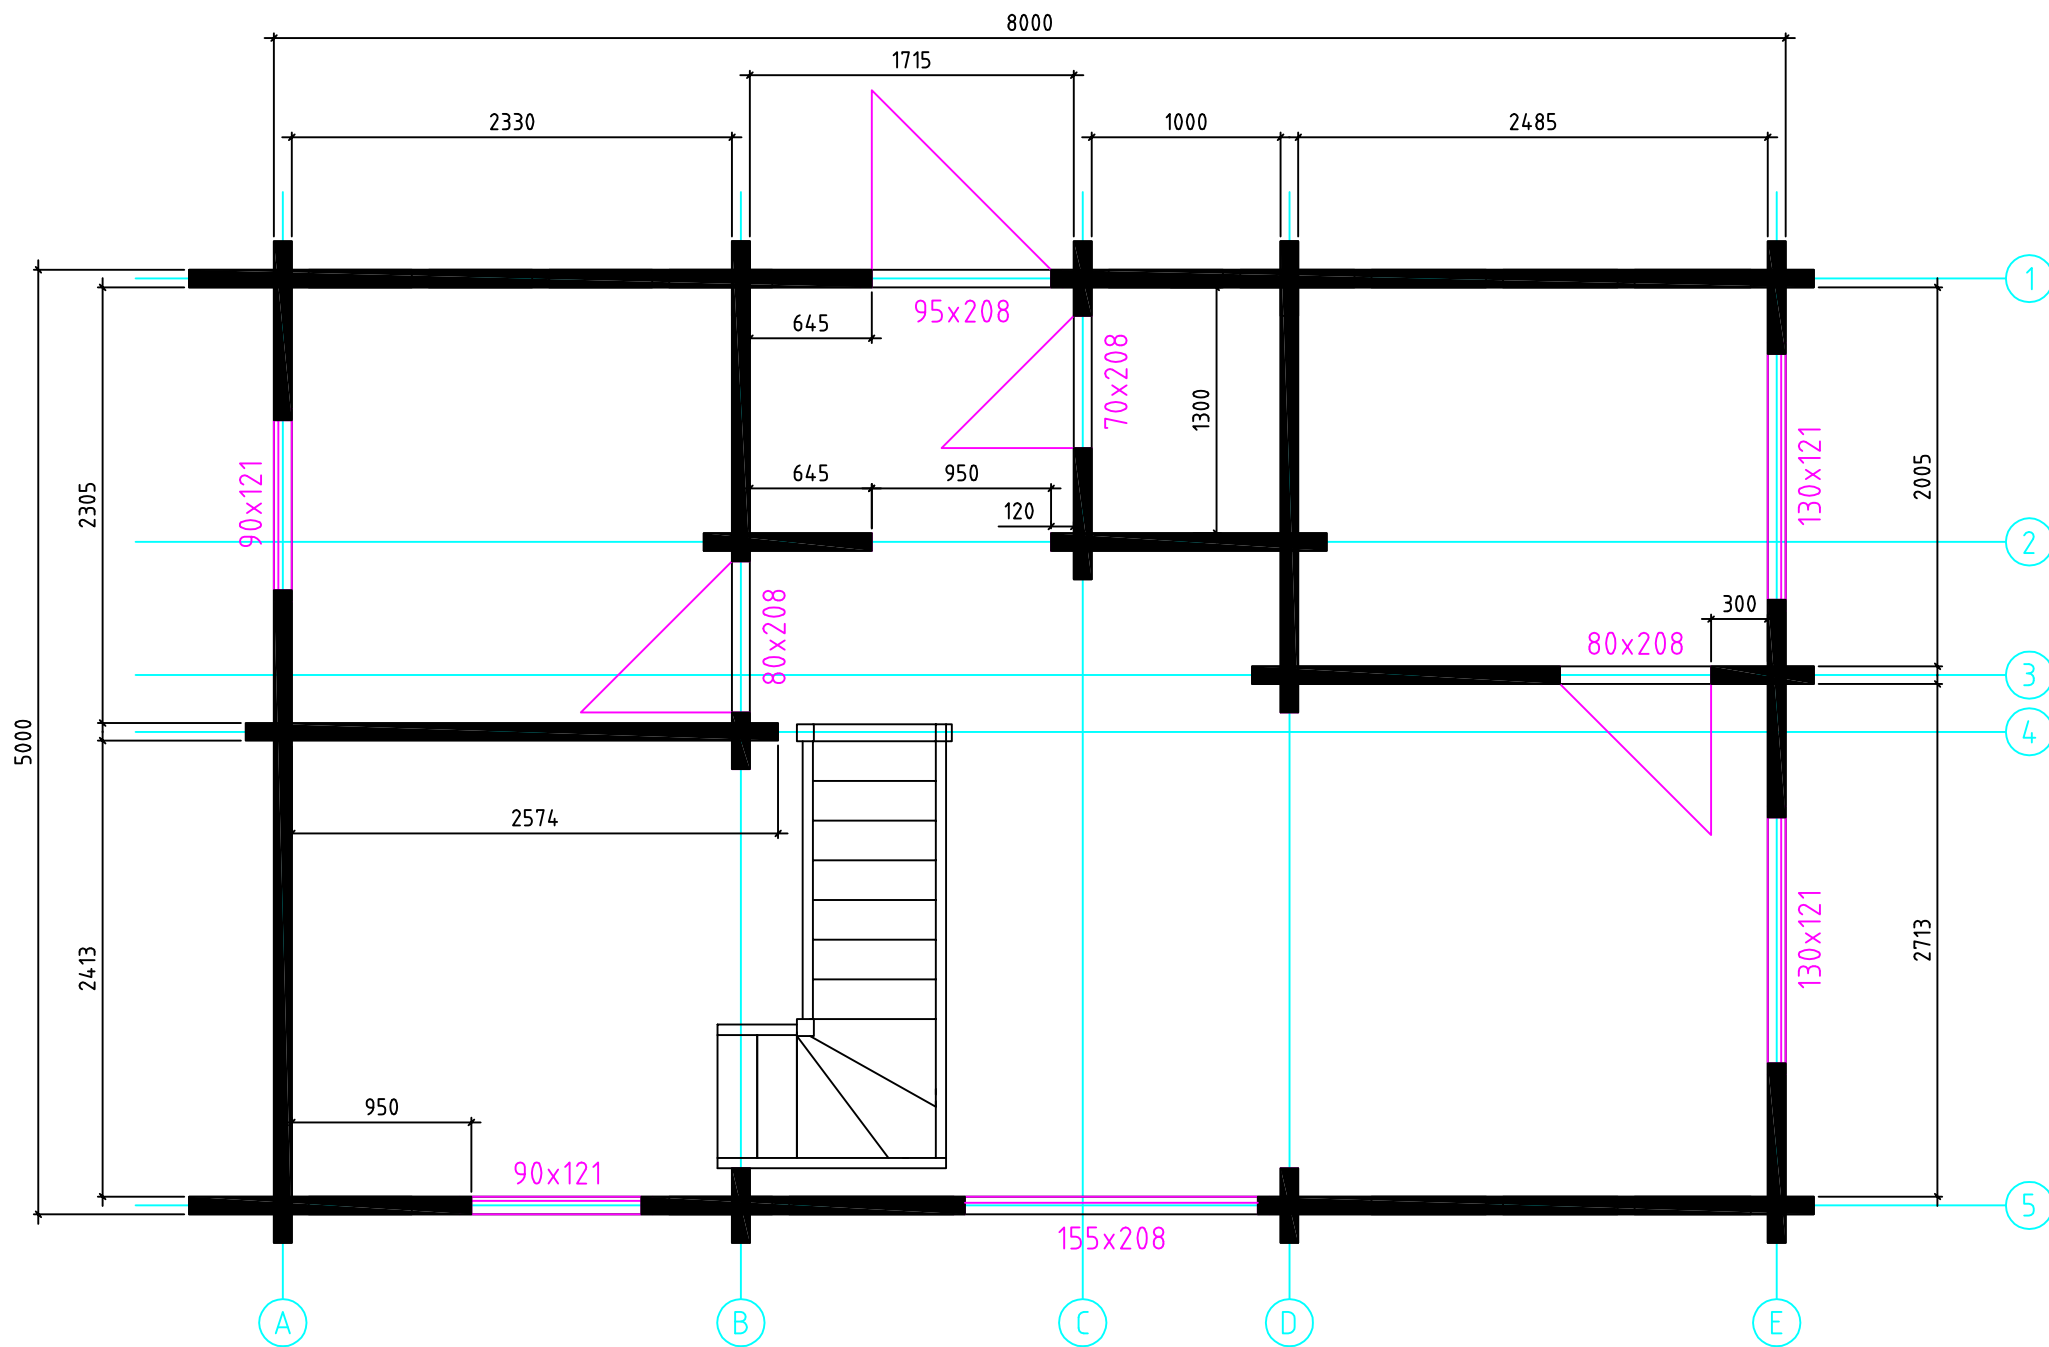

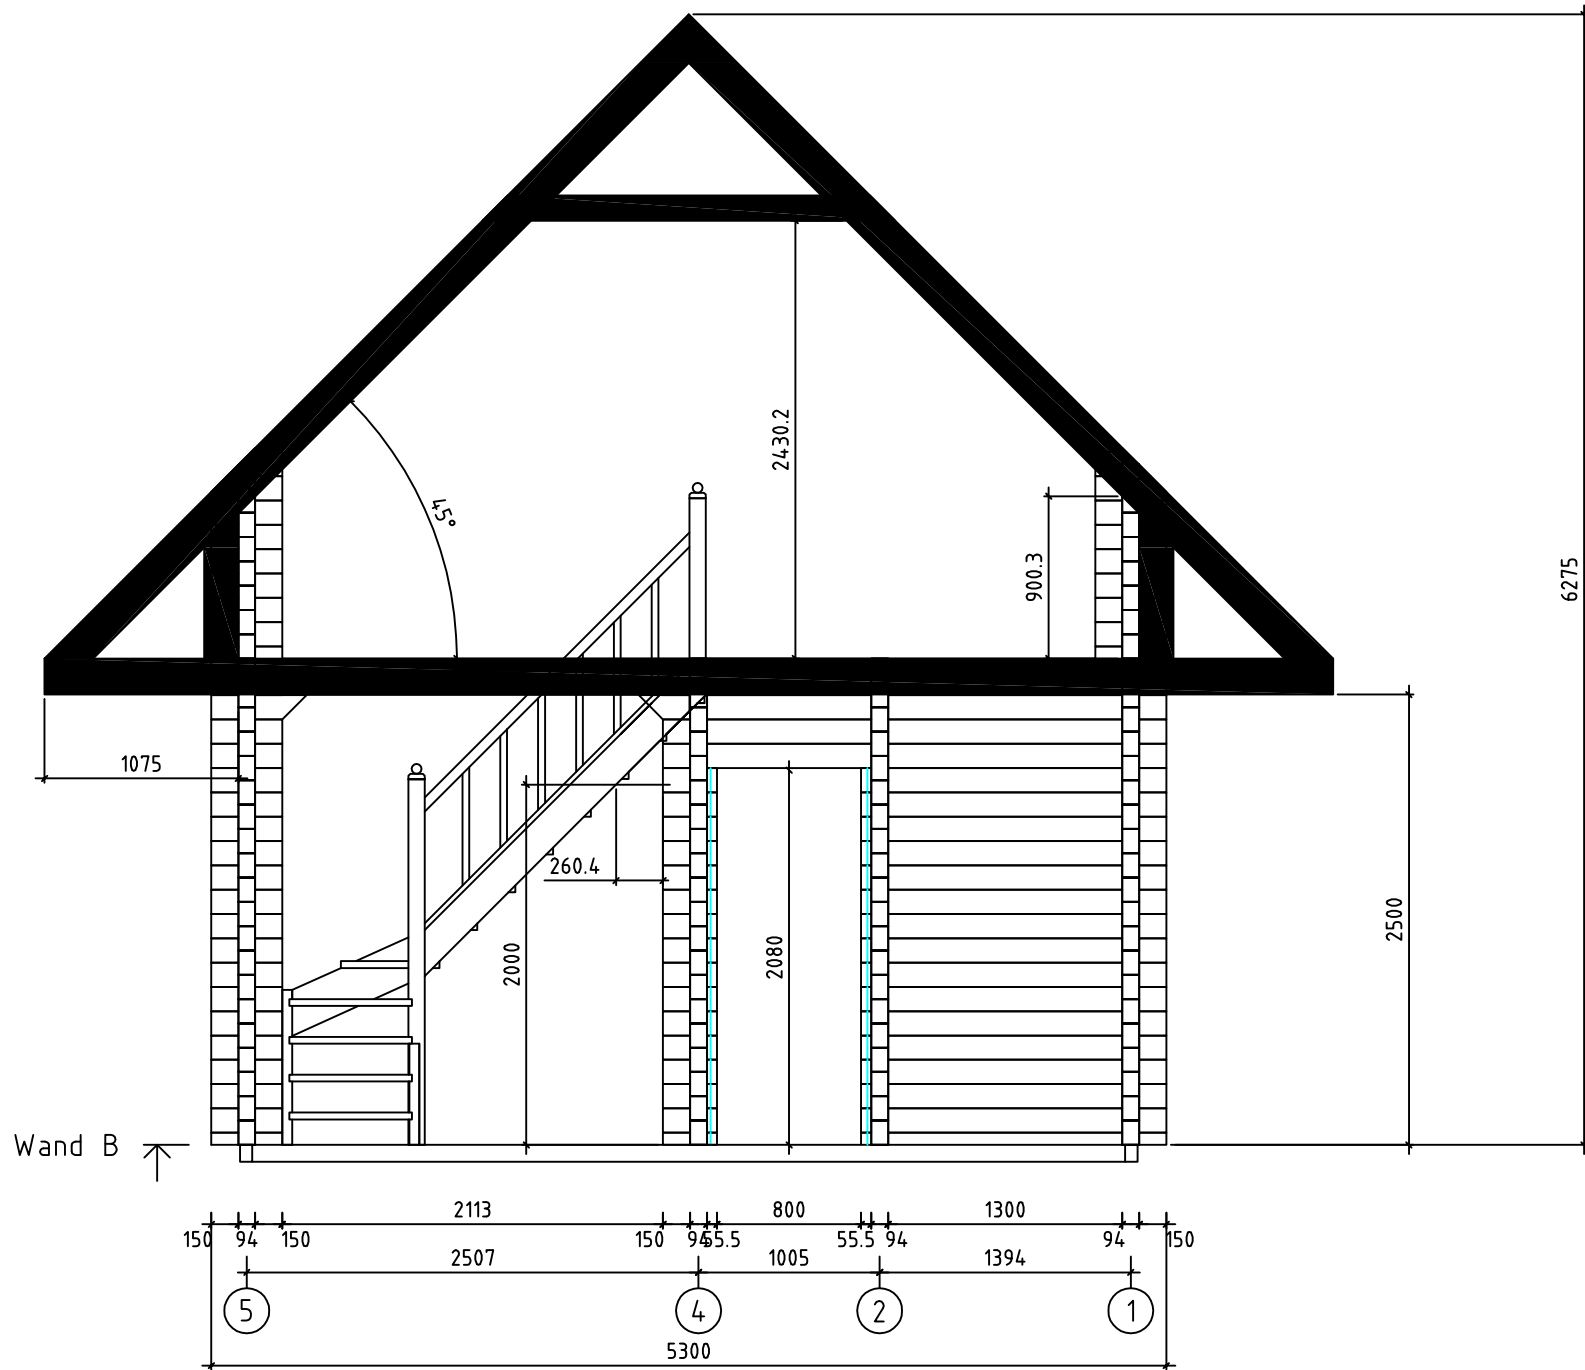

Rosenhag de Lux 5x8 K. 1 / 94 / 14

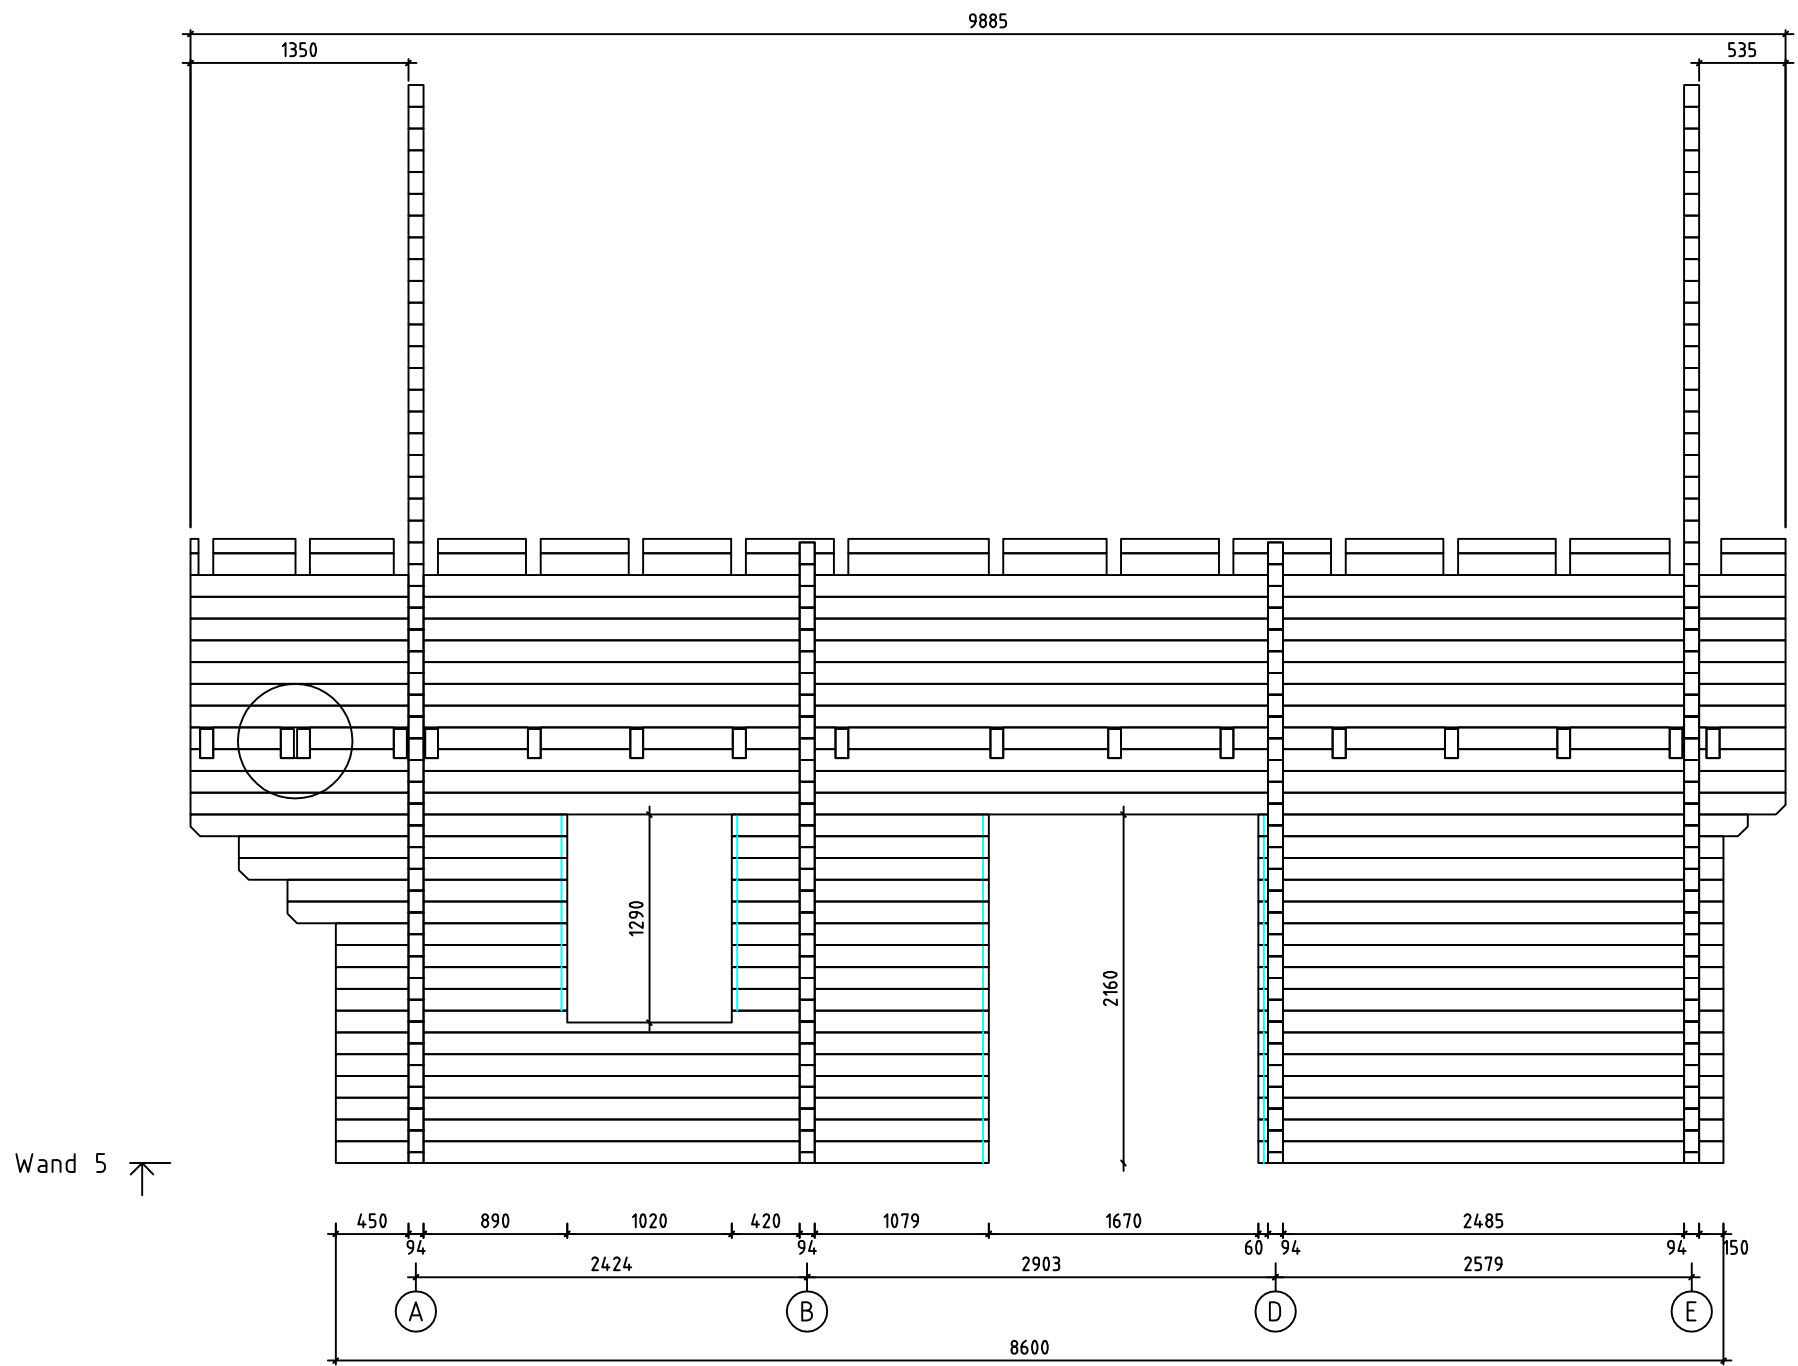

Wand 5 ↑

Rosenhag de Lux 5x8 K. 1 / 94 / 14