


Rosenhag

1 / 94 / 14

7503

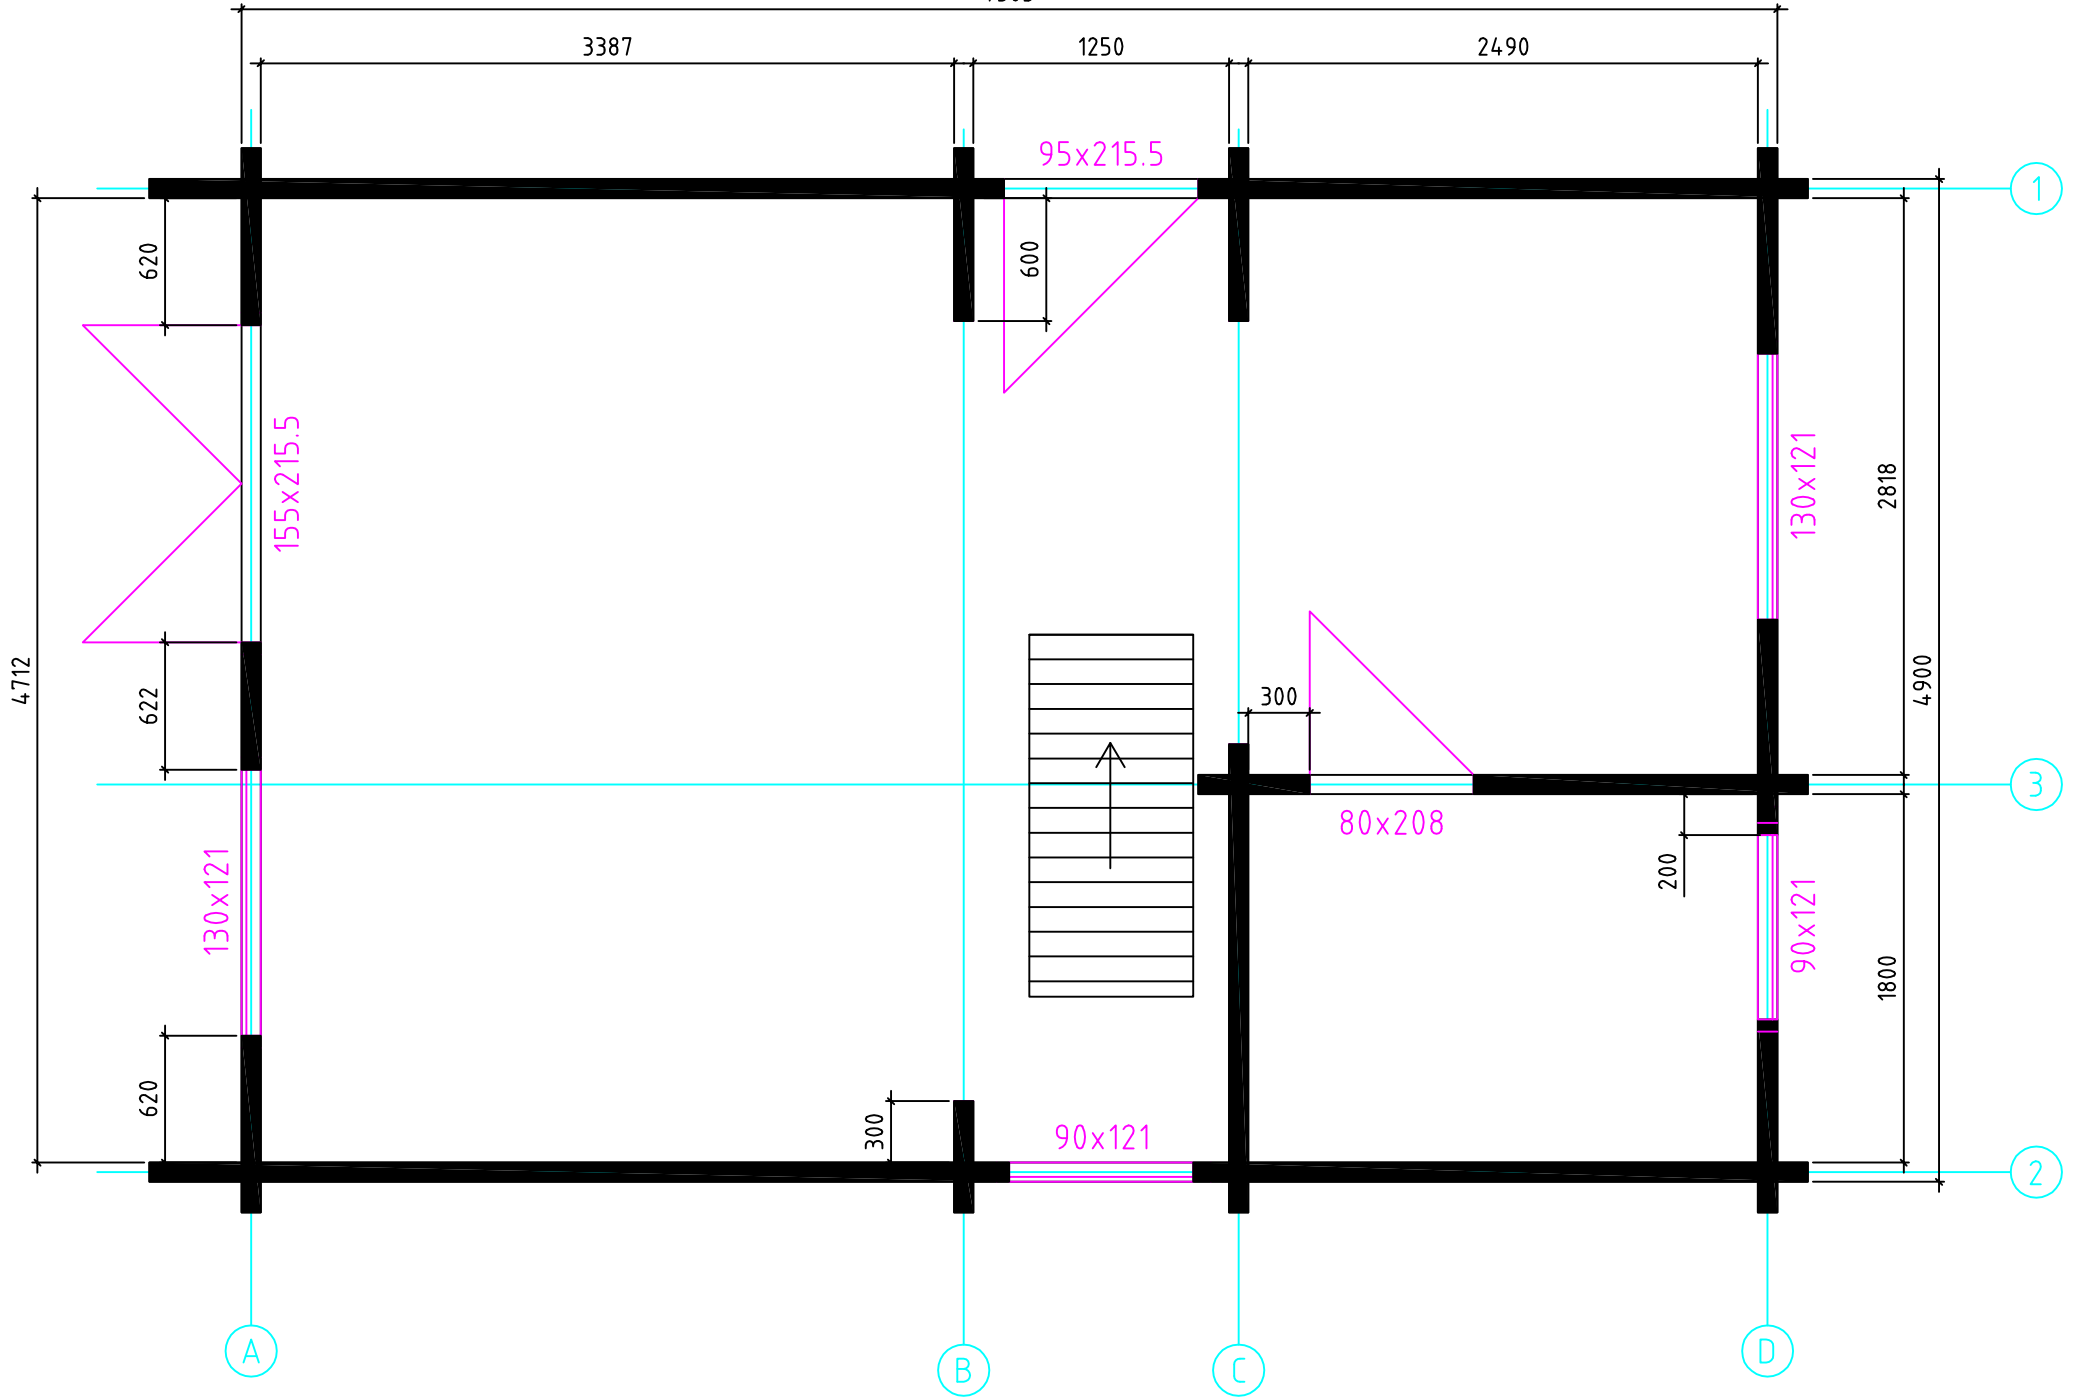

3387

1250

2490

620

600

95x215.5

155x215.5

130x121

2818

4712

622

300

80x208

200

4900

130x121

90x121

1800

620

300

90x121

A

B

C

D

1


3

2


Rosenhag


1 / 94 / 14


7483

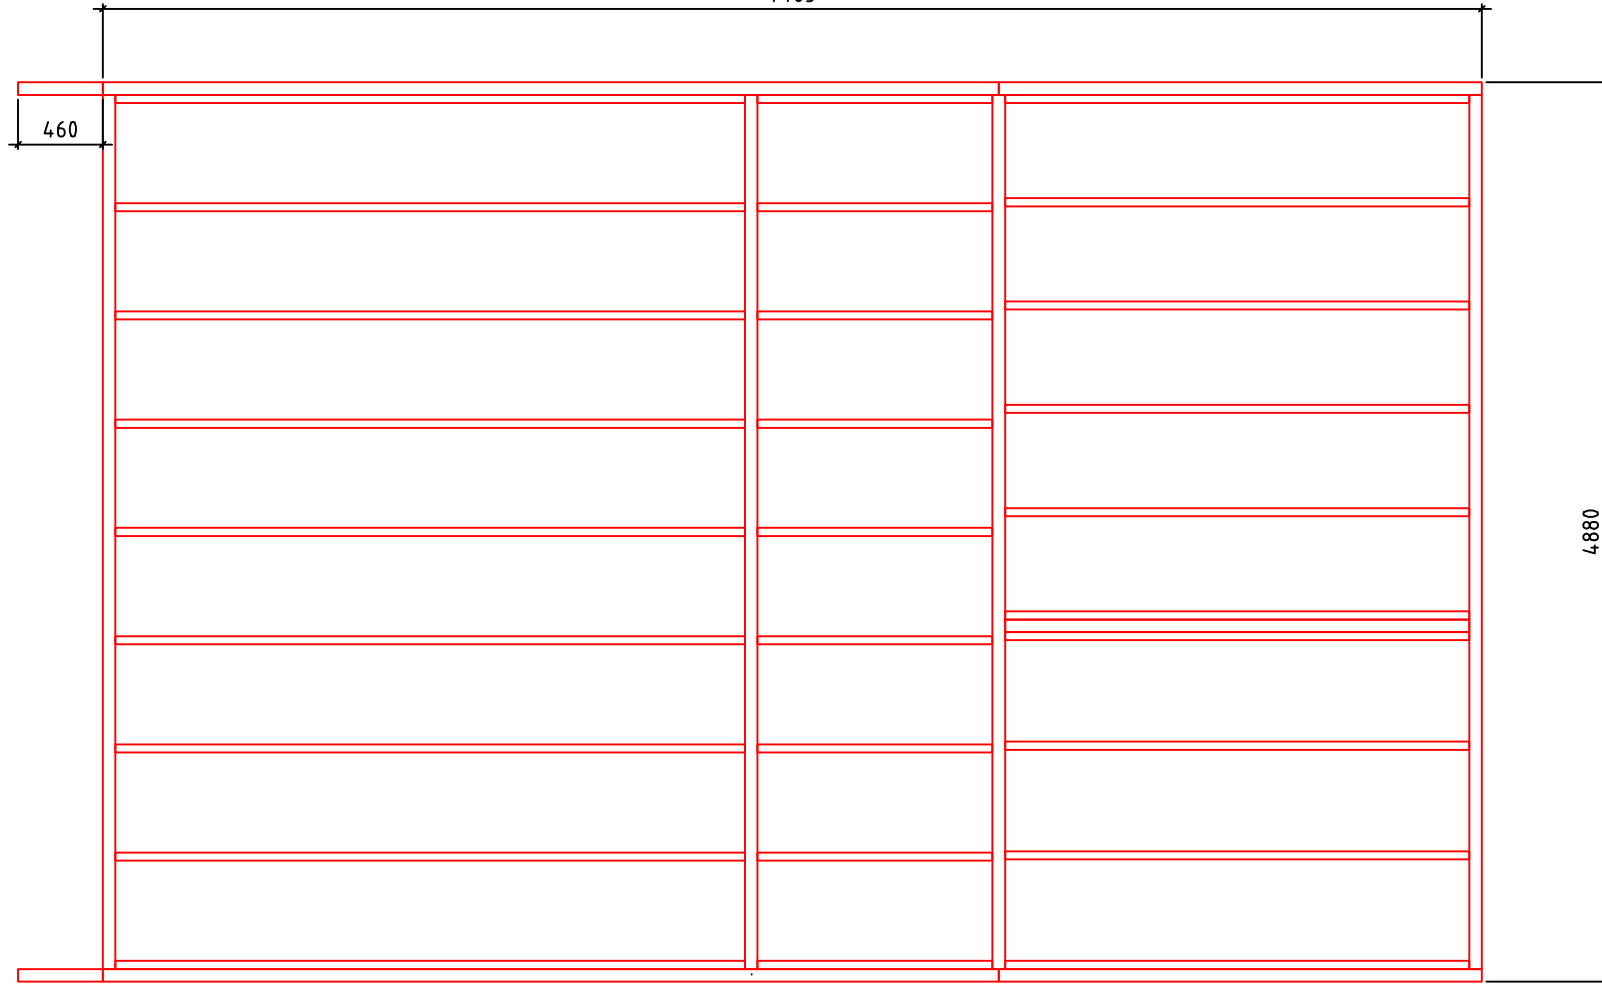


Fundament

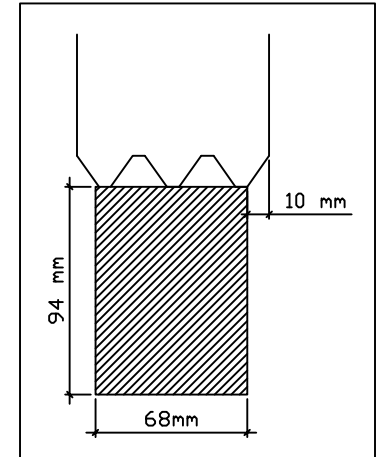

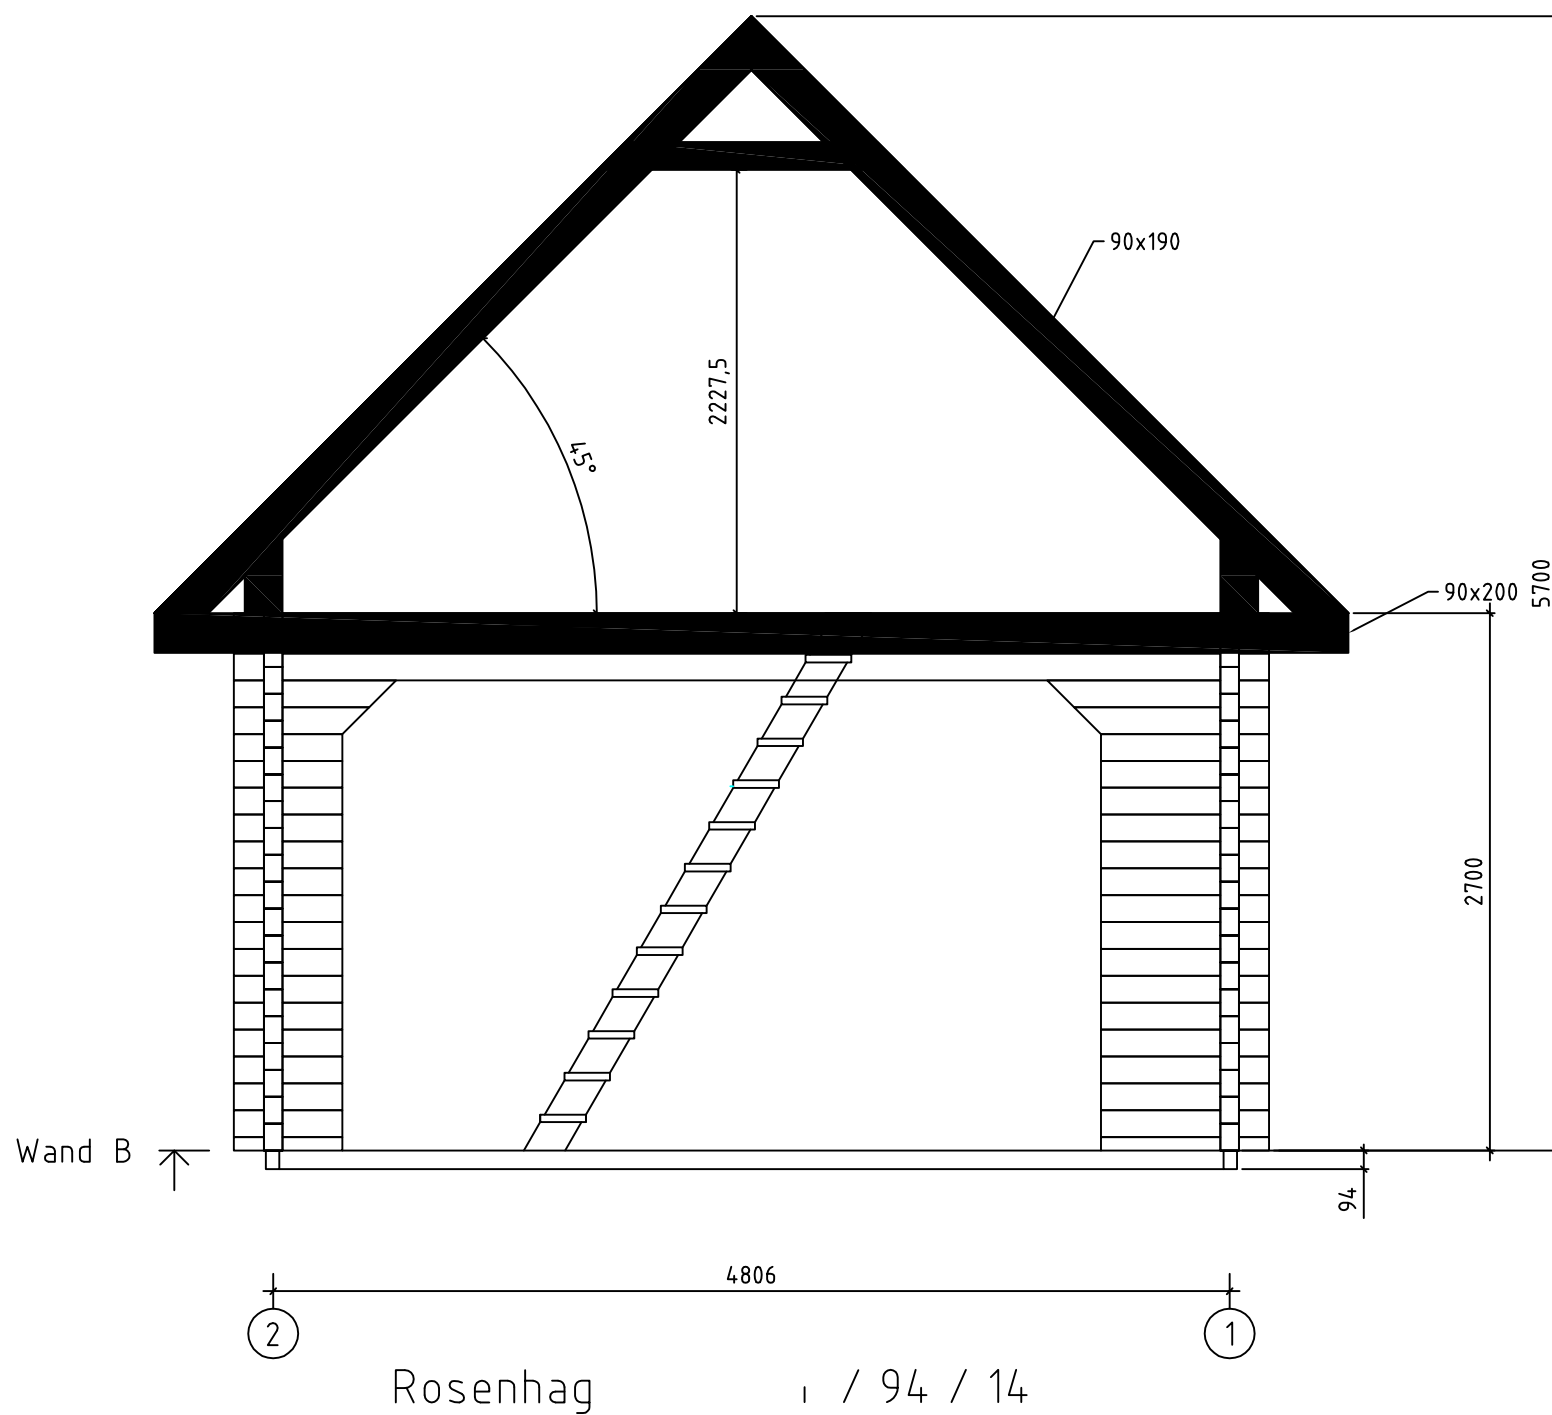


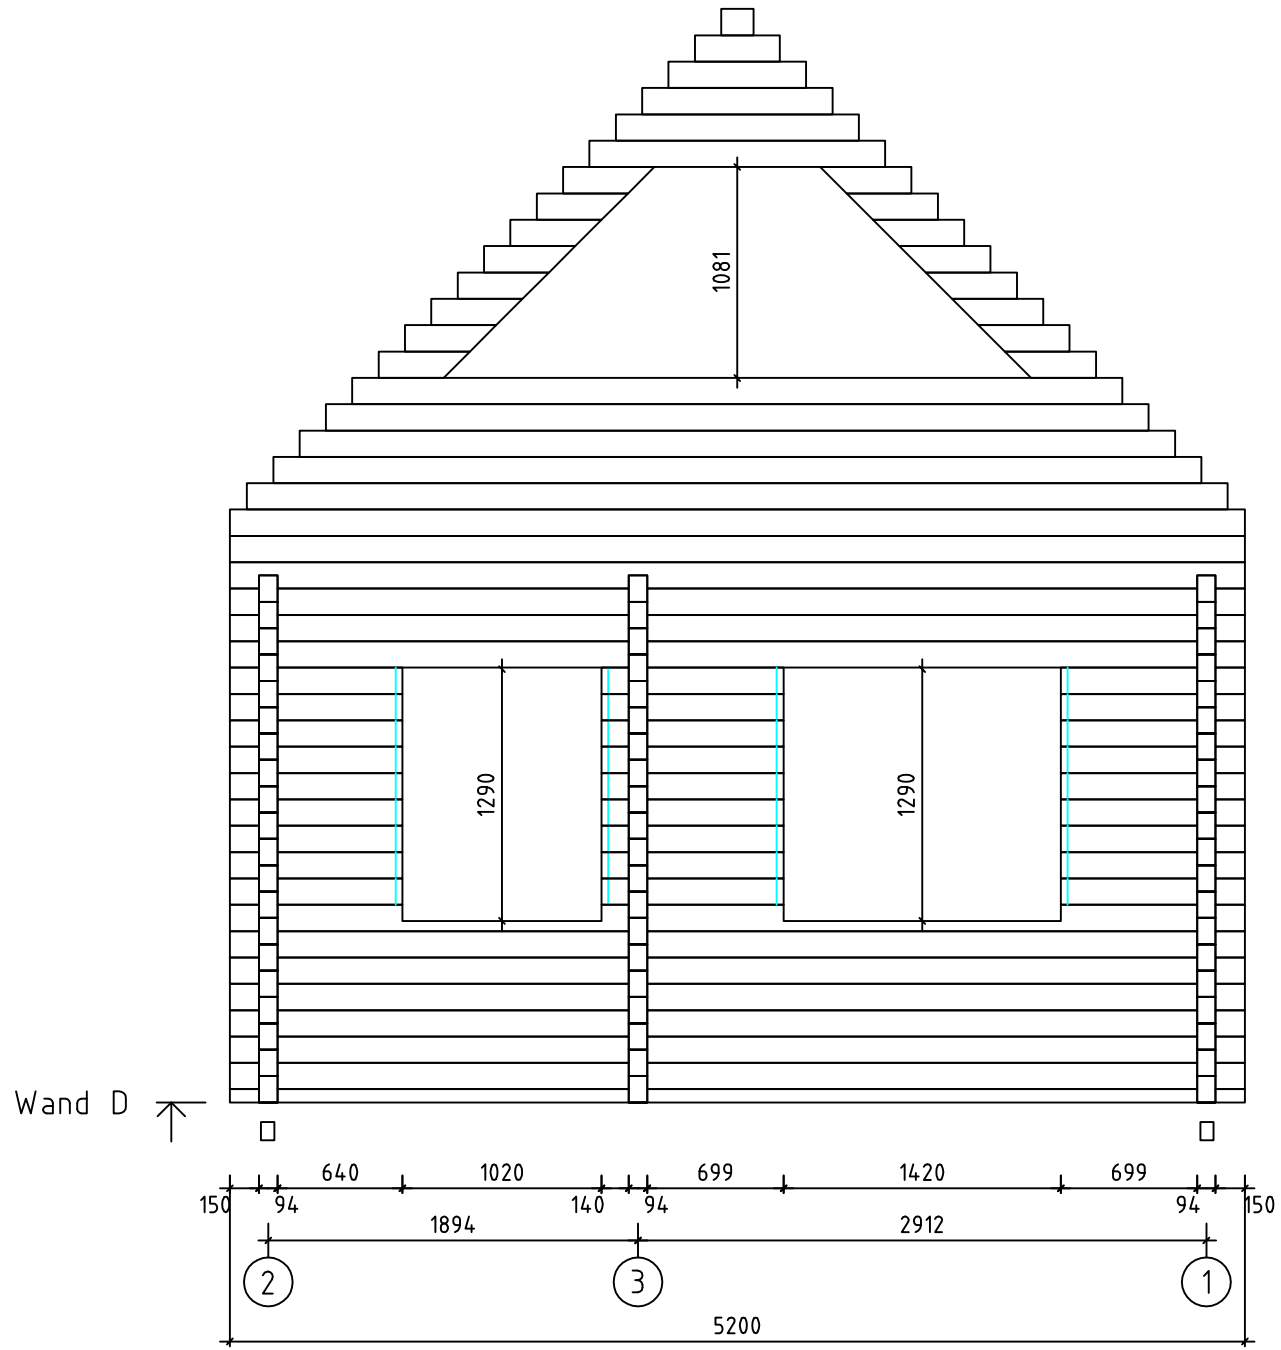


Rosenhag 1 / 94 / 14

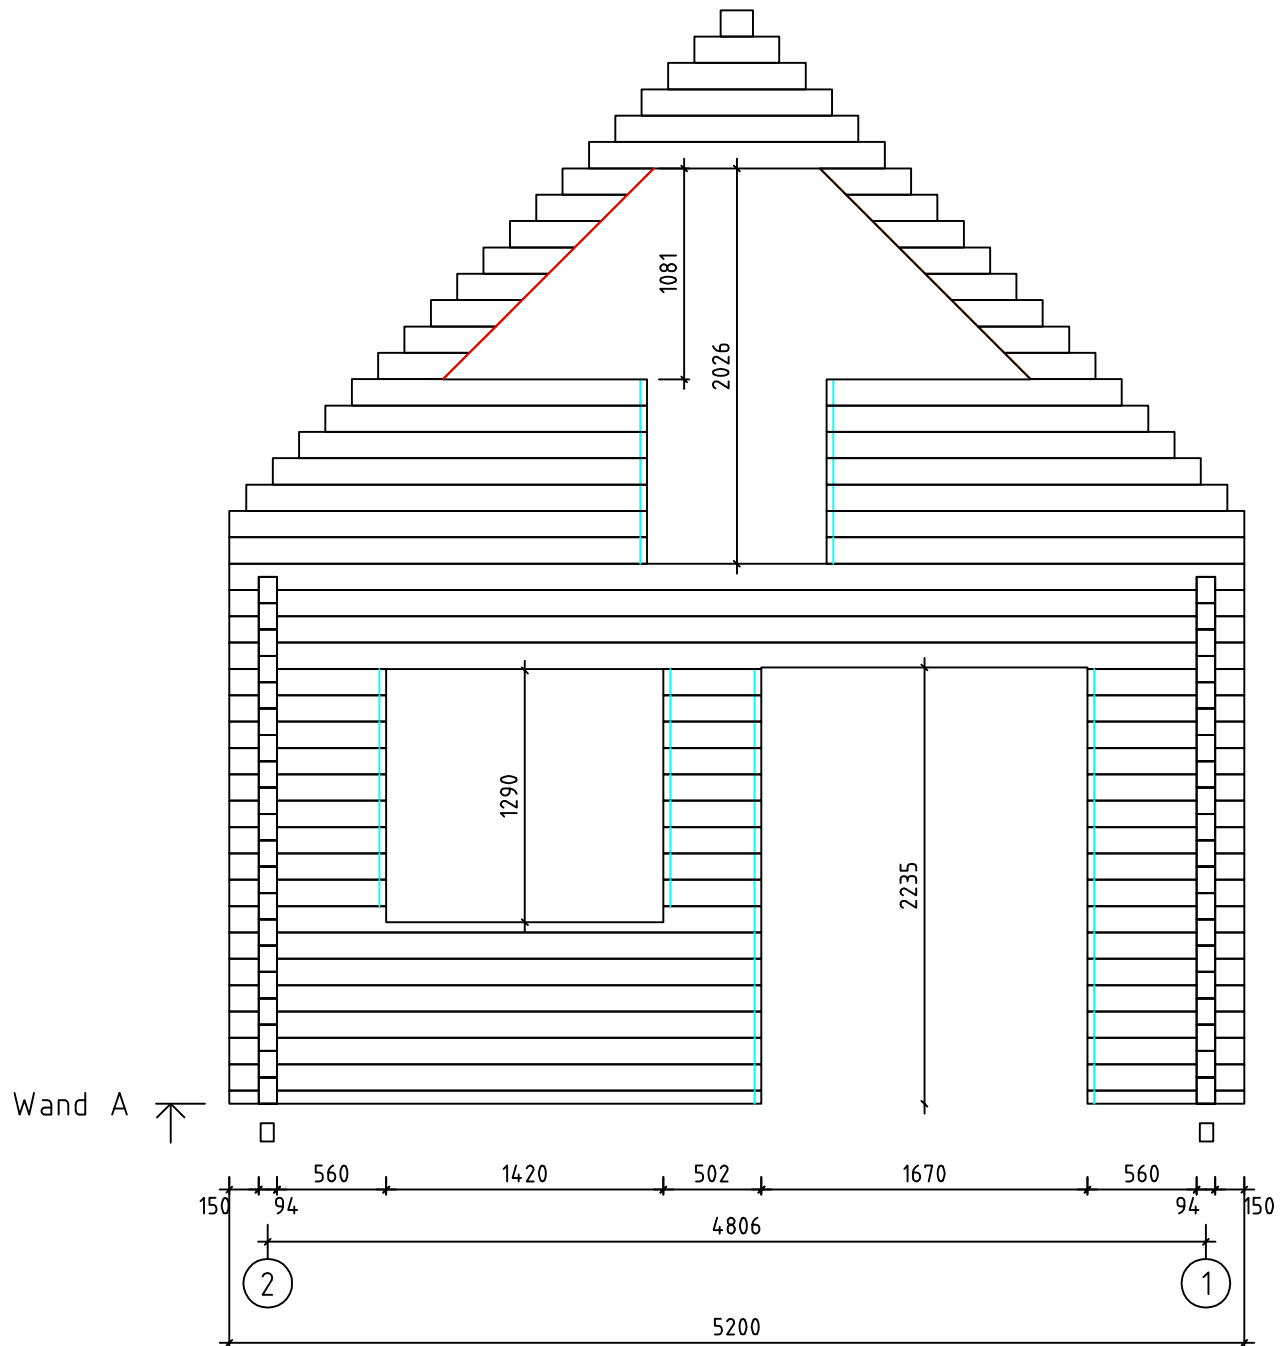

Rosenhag 1 / 94 / 14

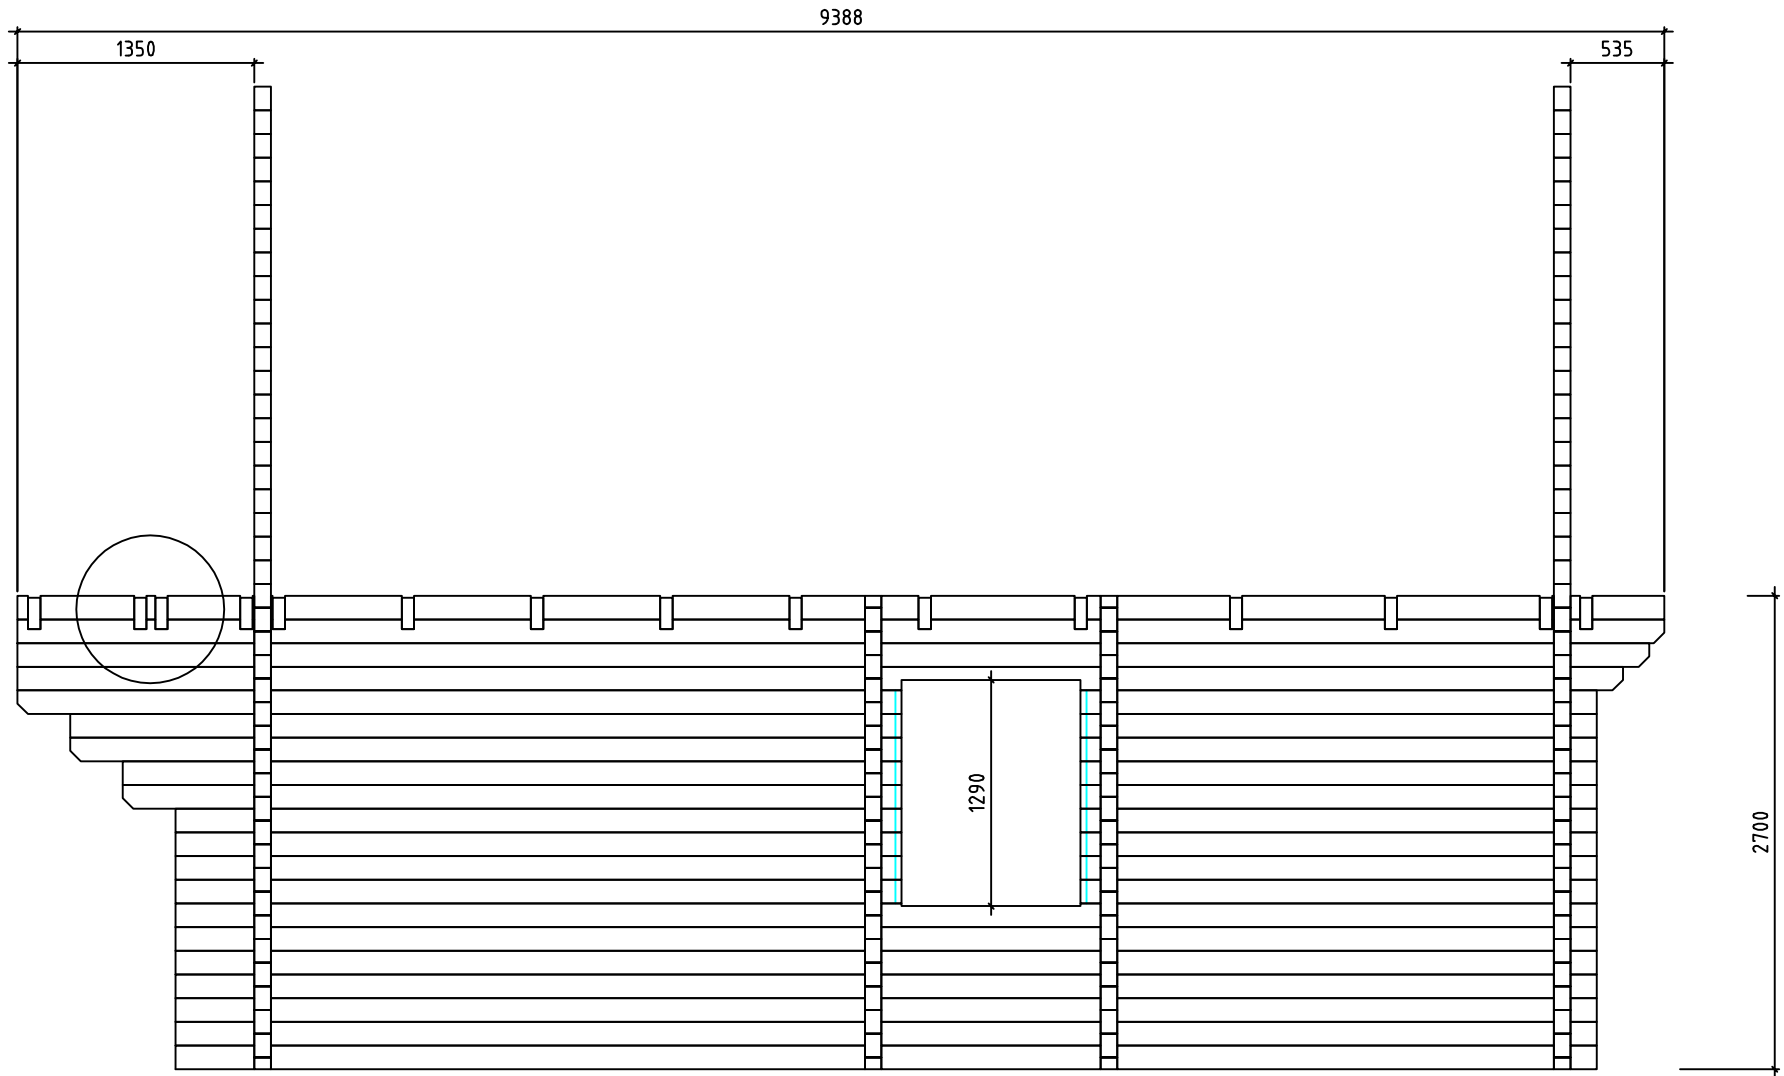

Wand 2 ↗

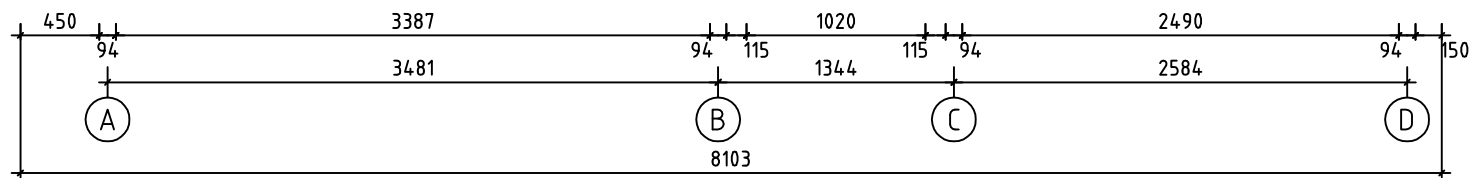

Rosenhag | / 94 / 14