


Rosenhag

1 / 94 / 14



7503

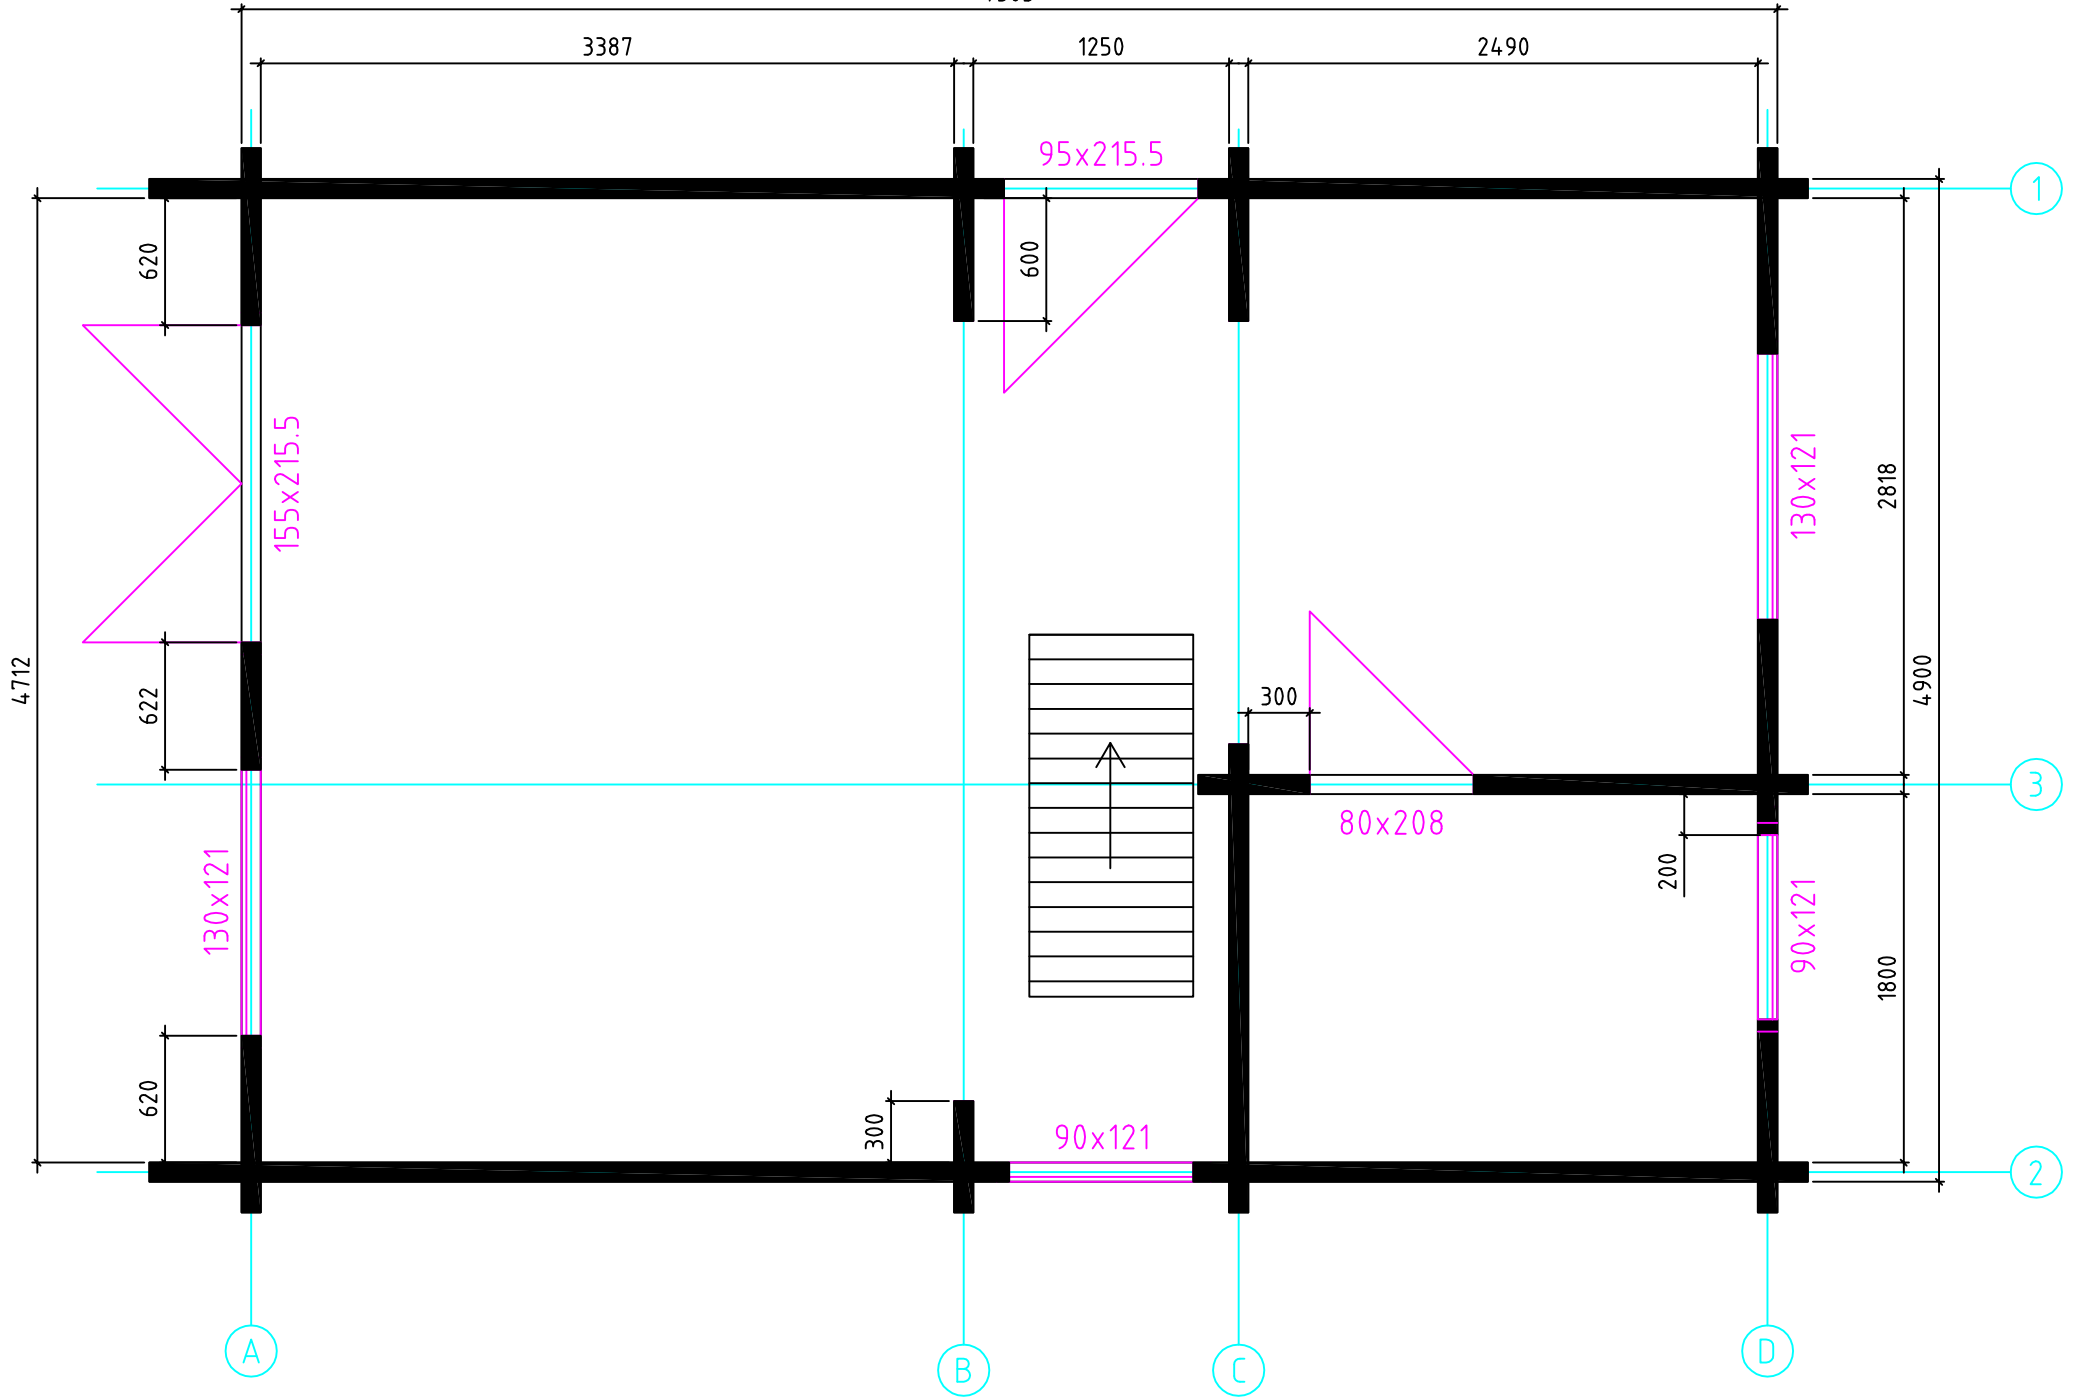


Rosenhag


1 / 94 / 14

7483

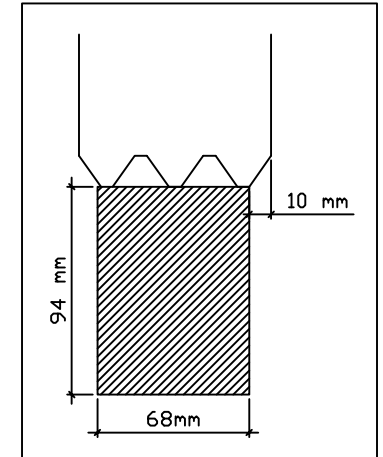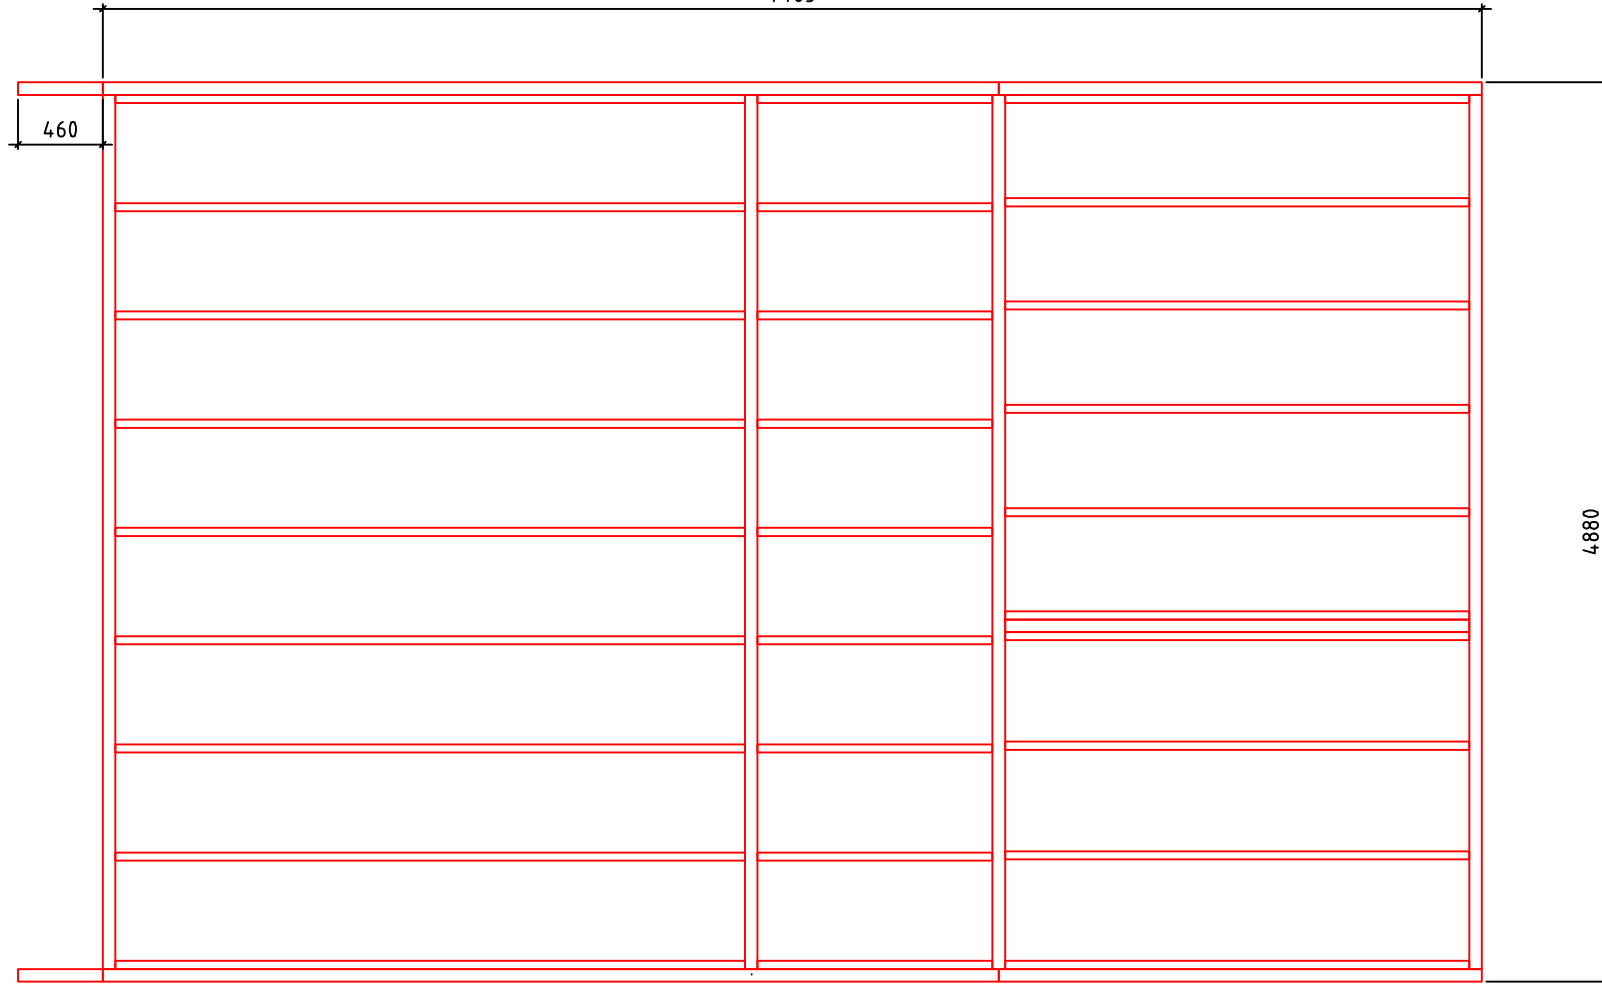


Fundament

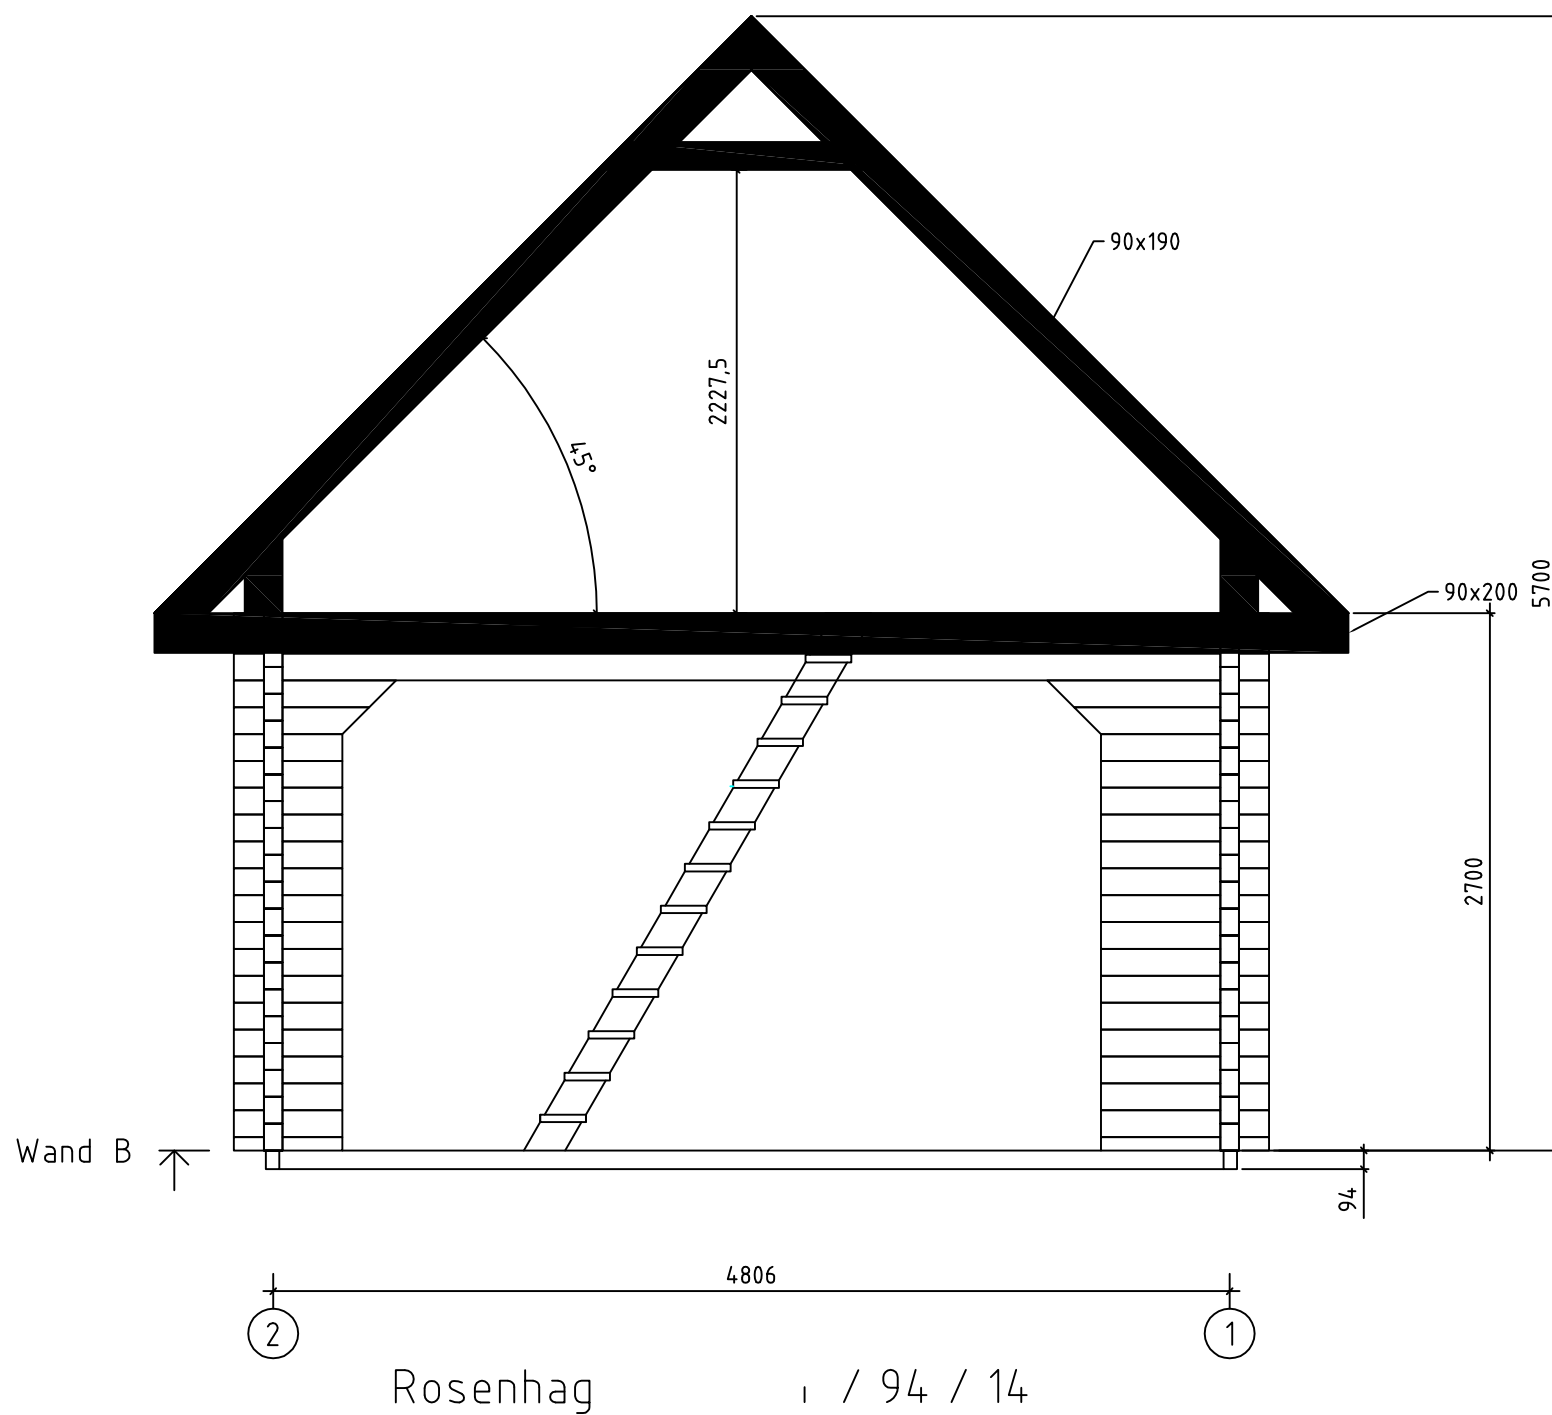


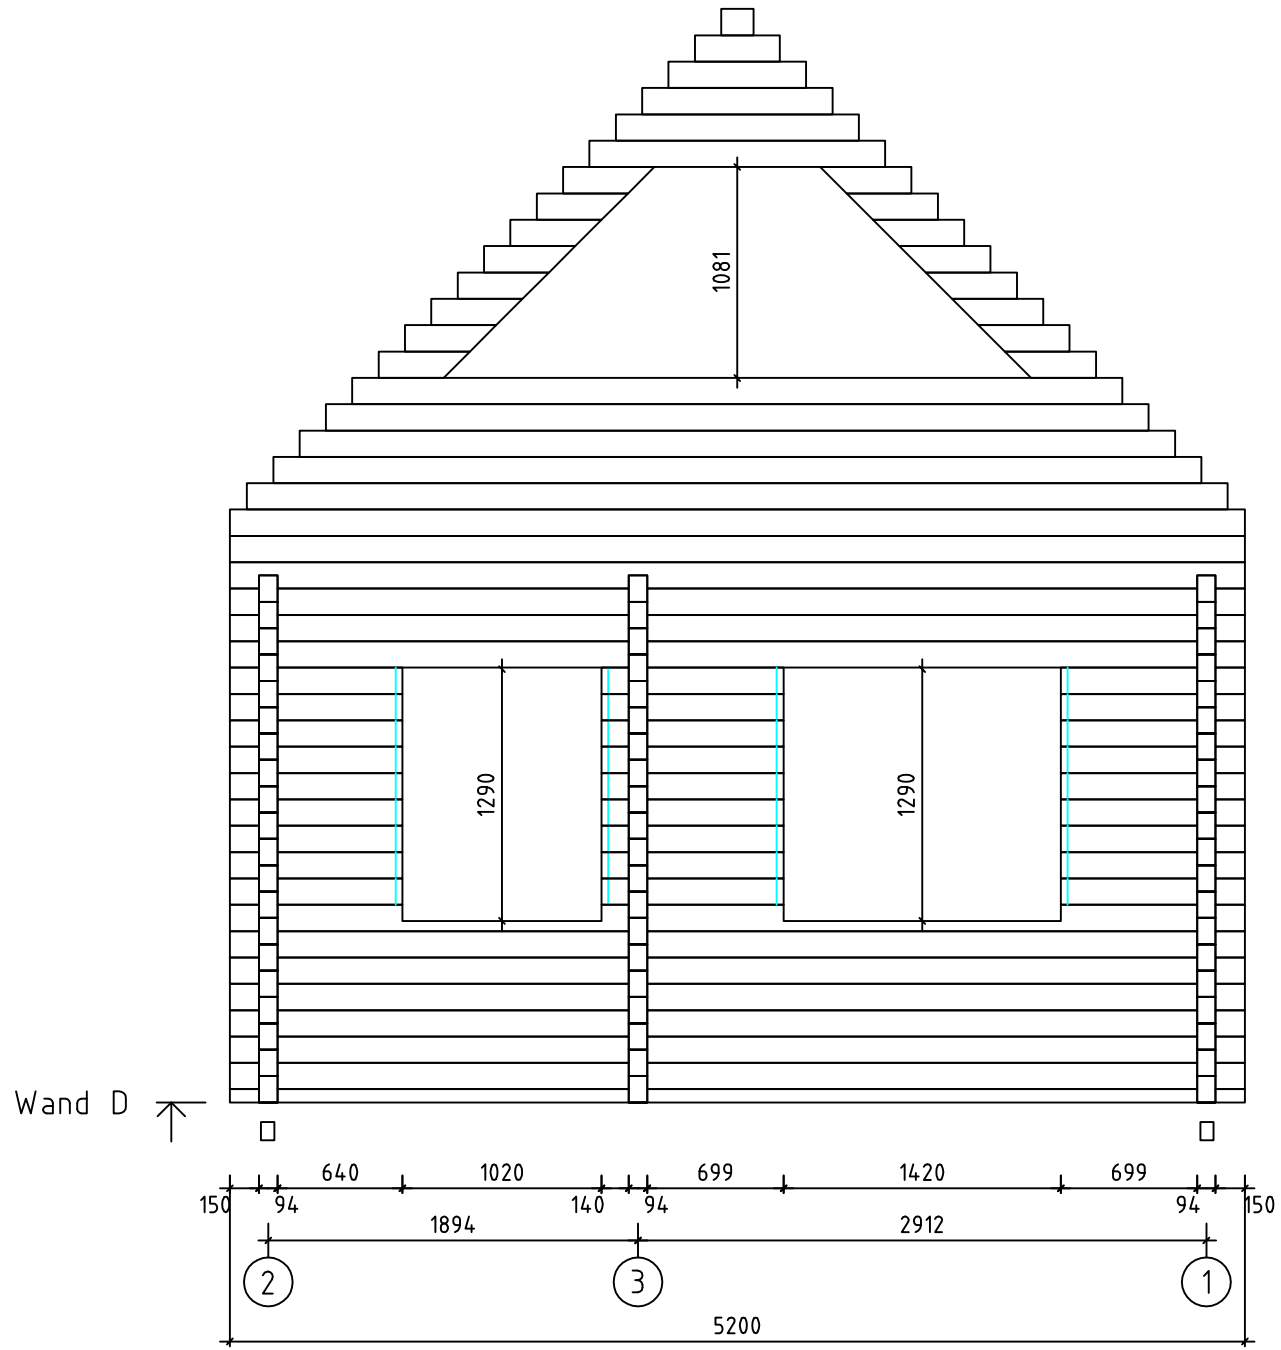


Rosenhag 1 / 94 / 14

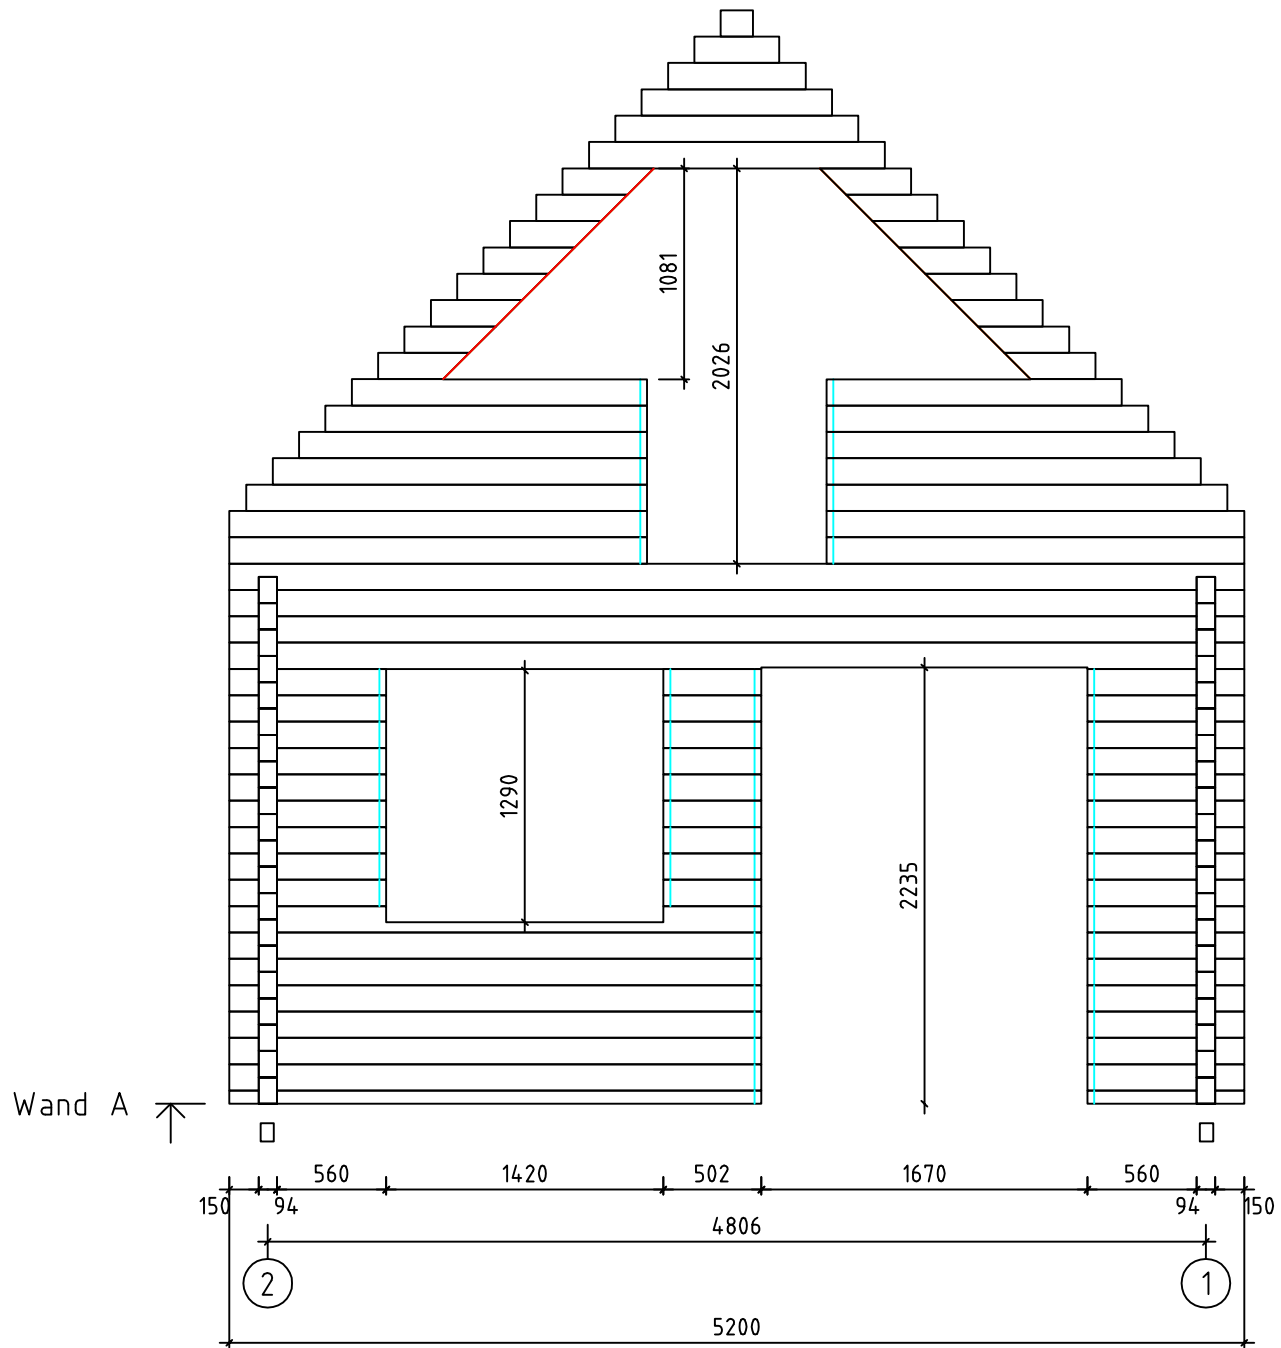

Rosenhag 1 / 94 / 14

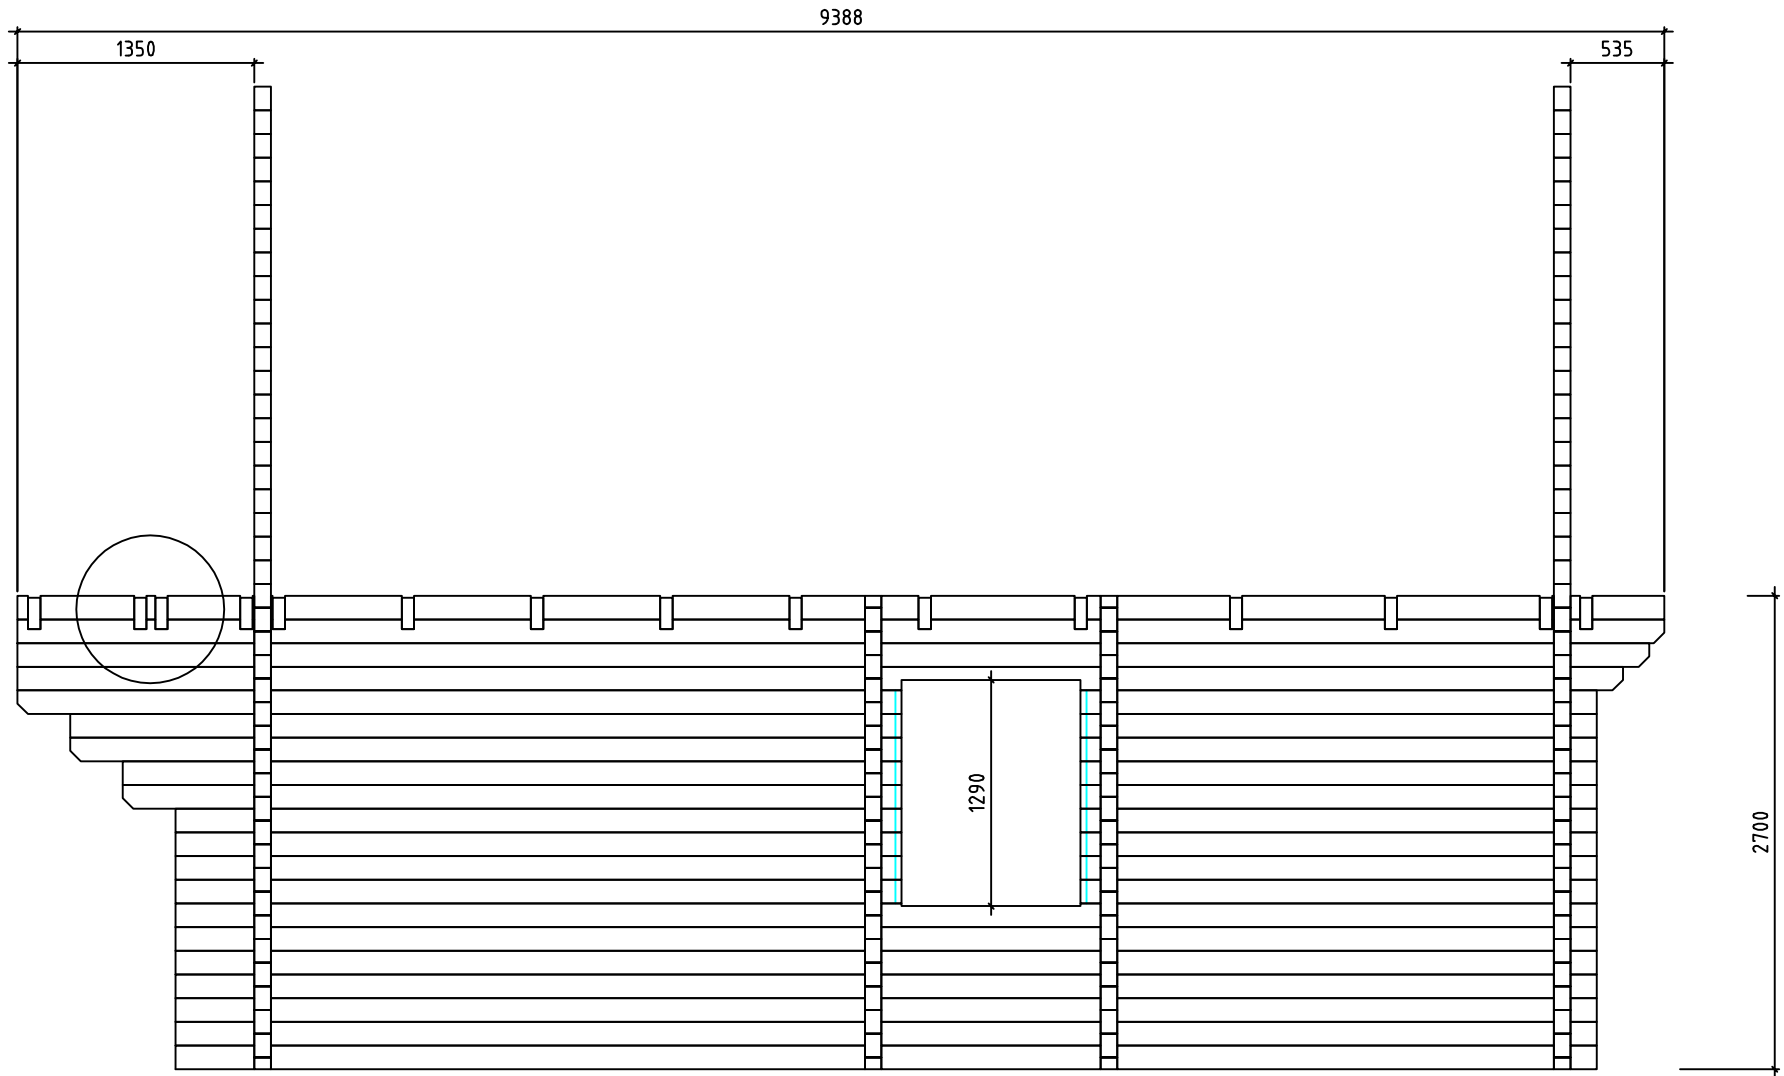

Wand 2 ↗

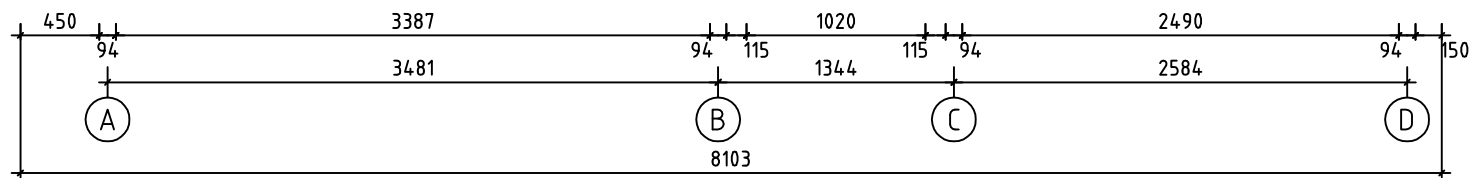

Rosenhag | / 94 / 14