




7x9 / 94 / 17

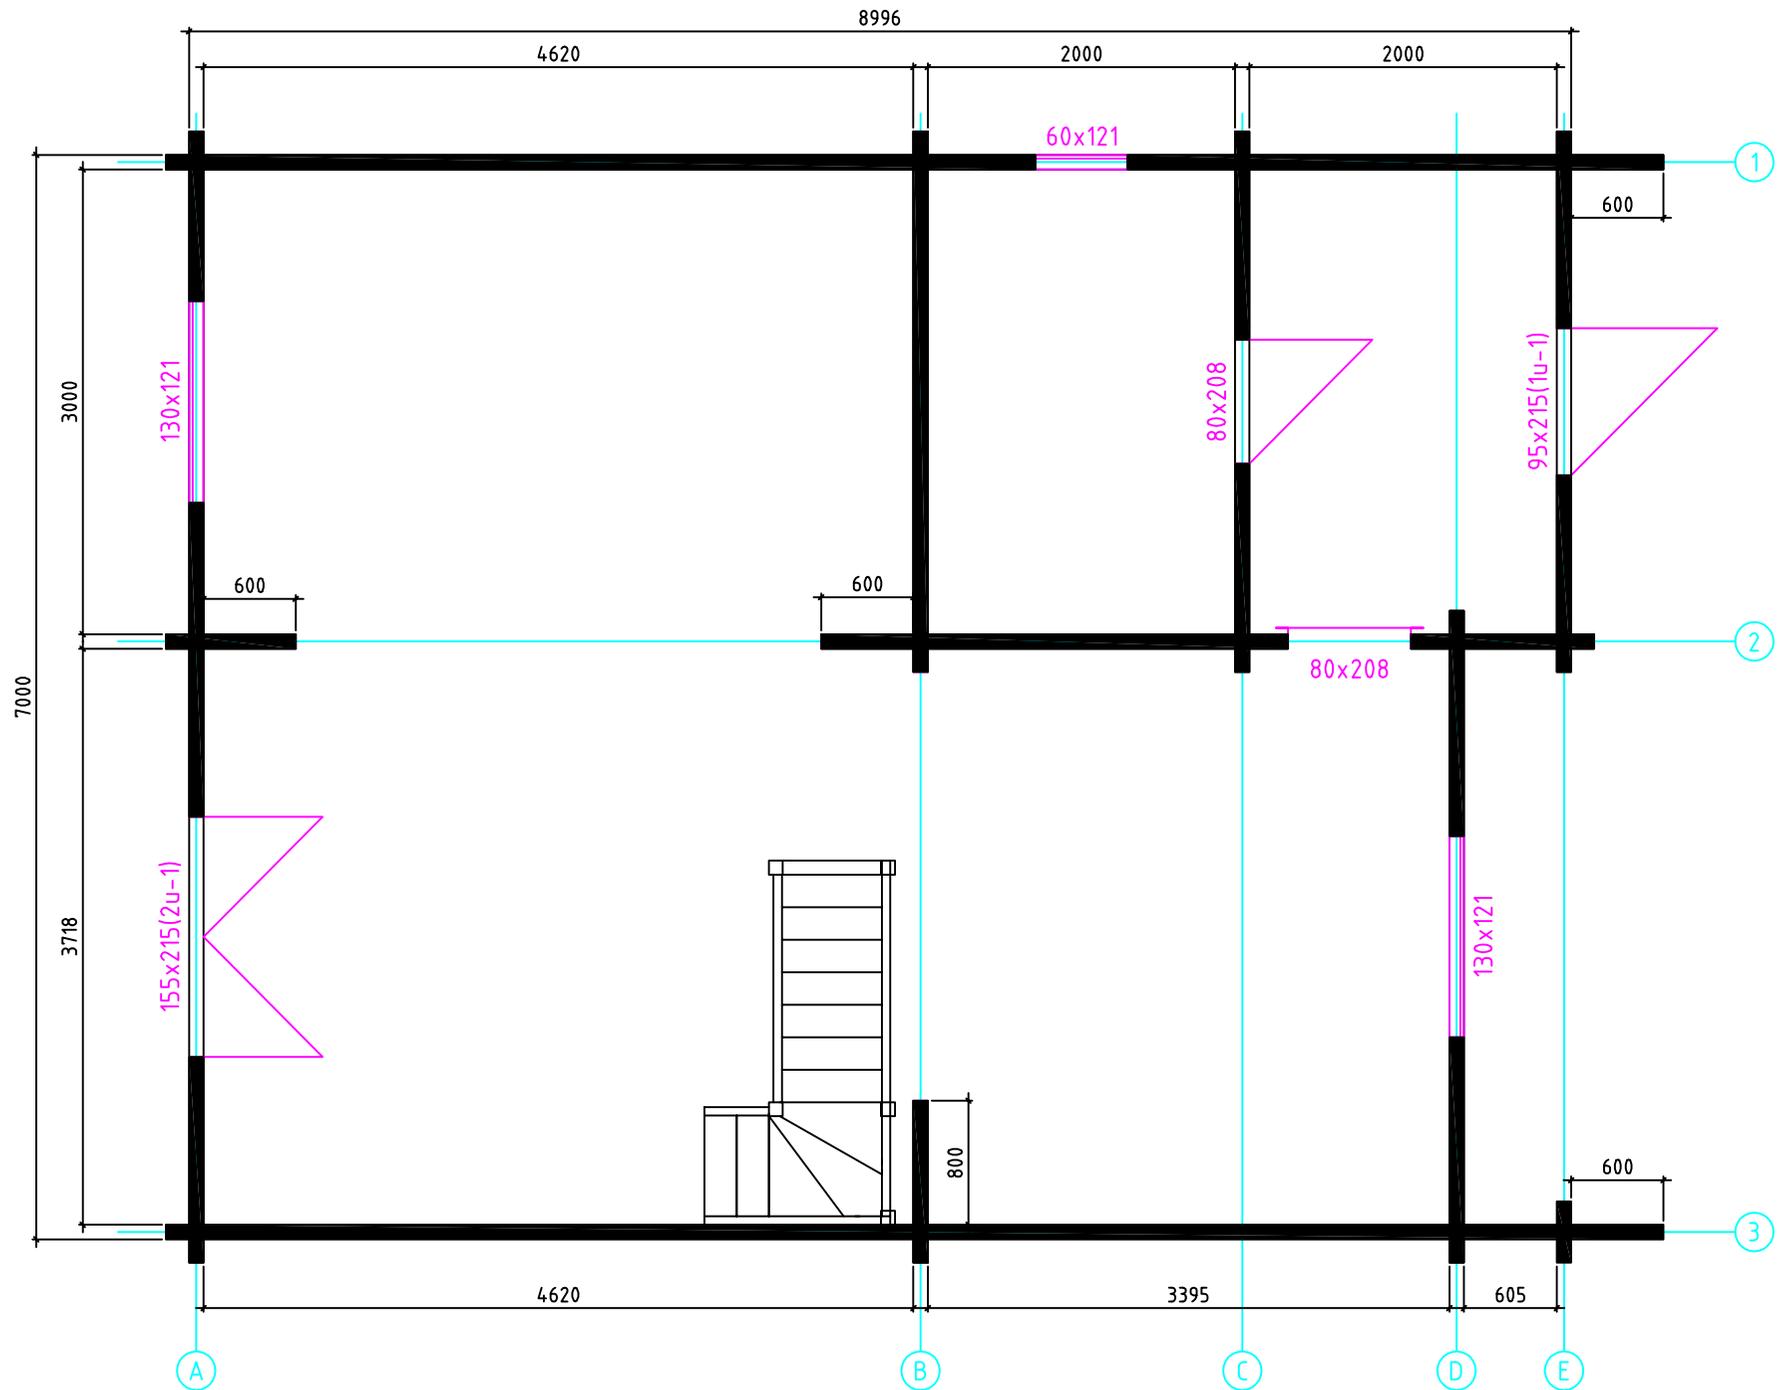



7x9 / 94 / 17

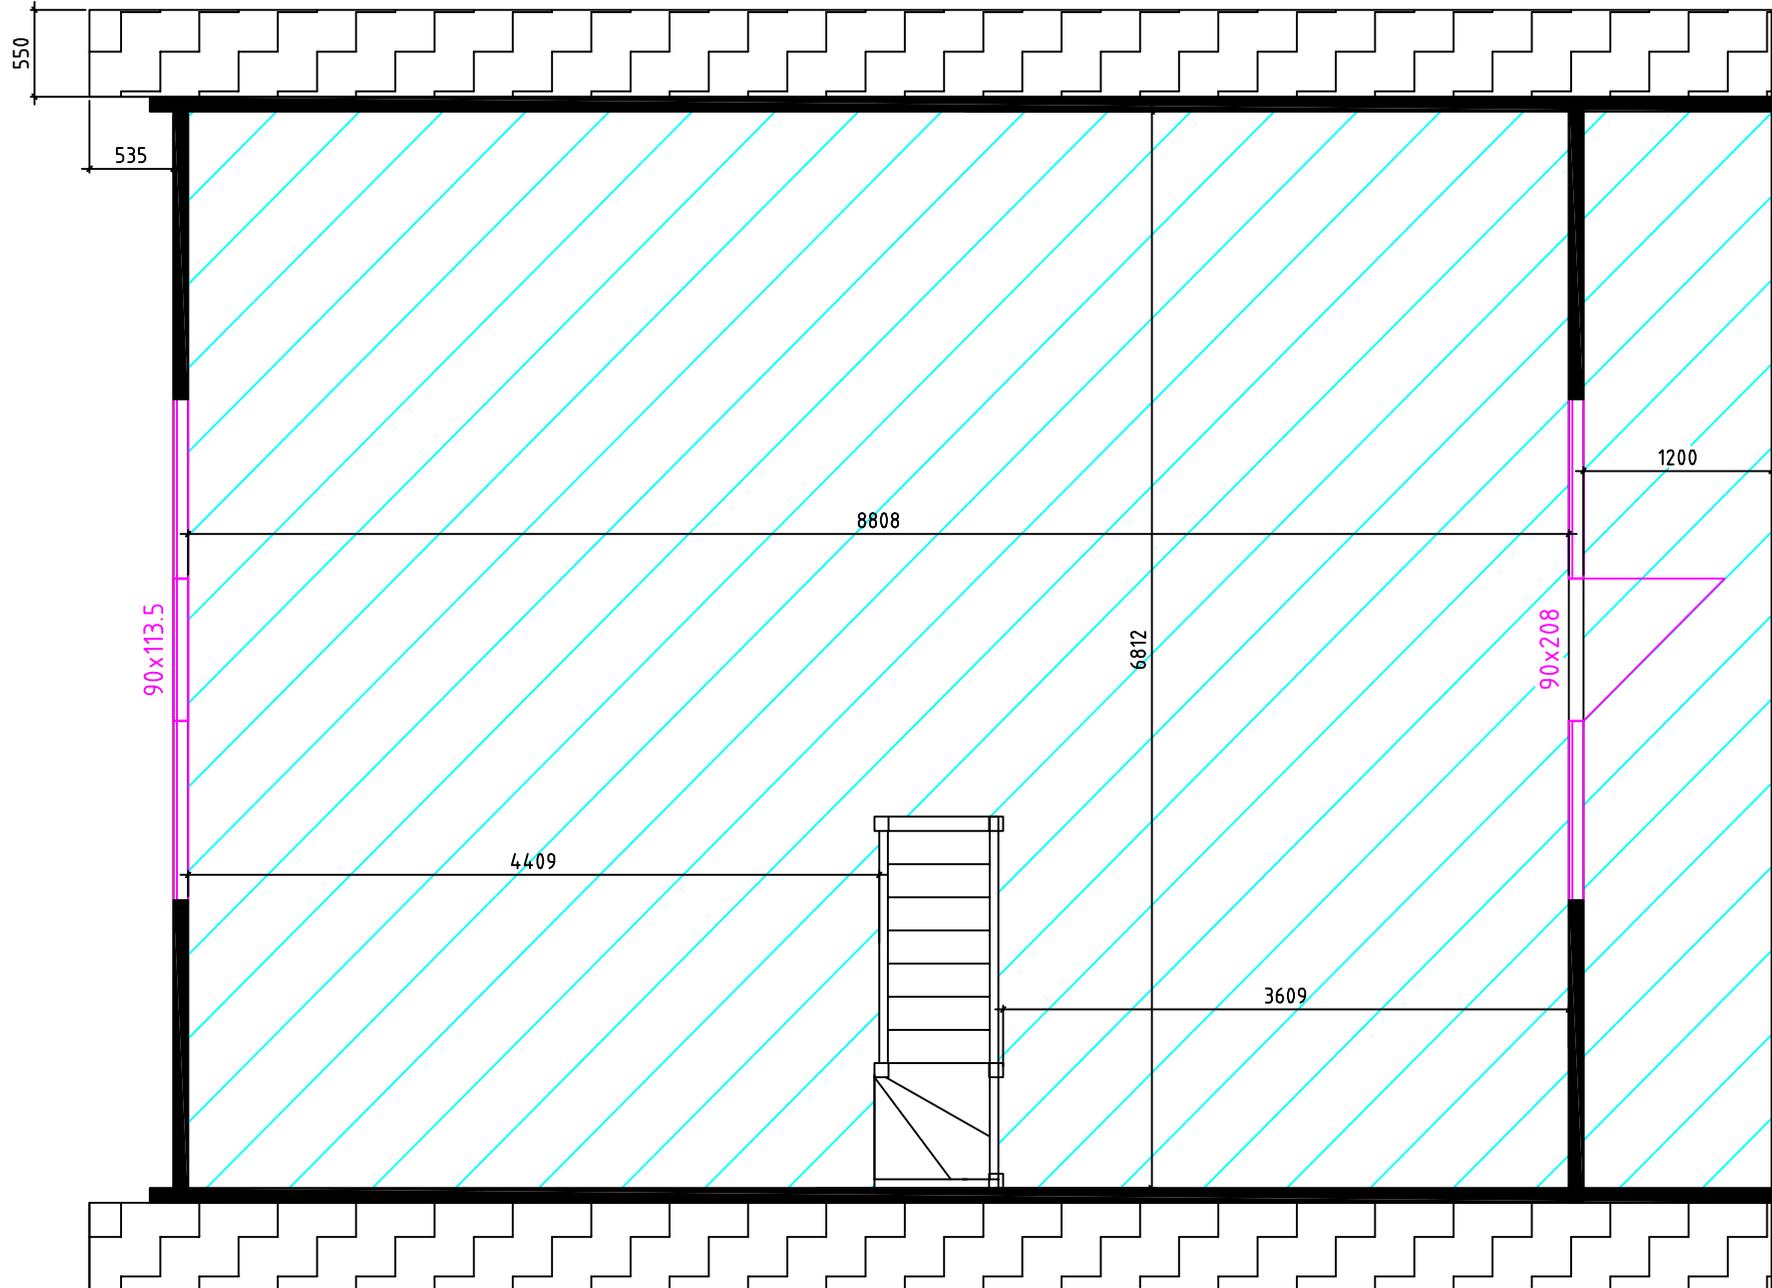




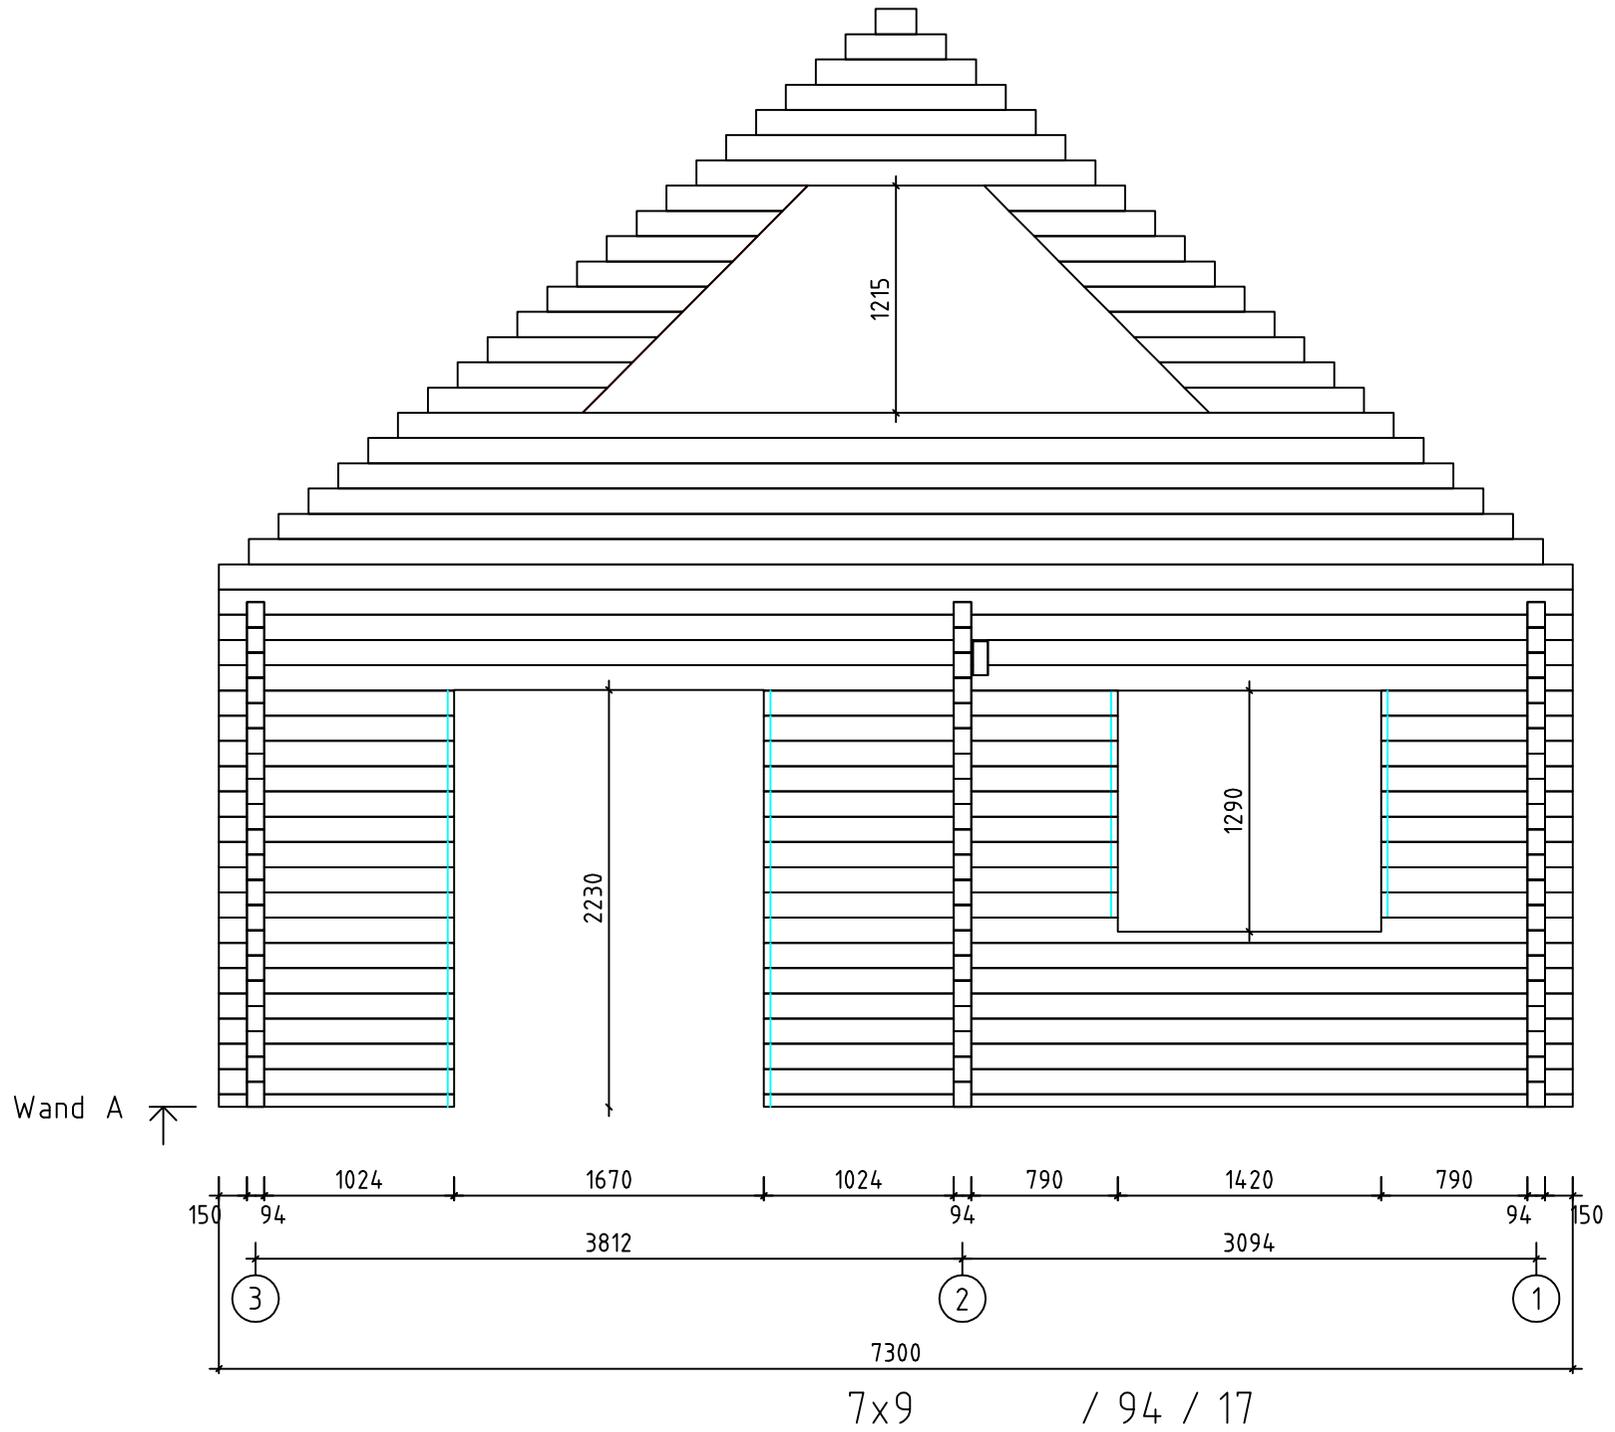


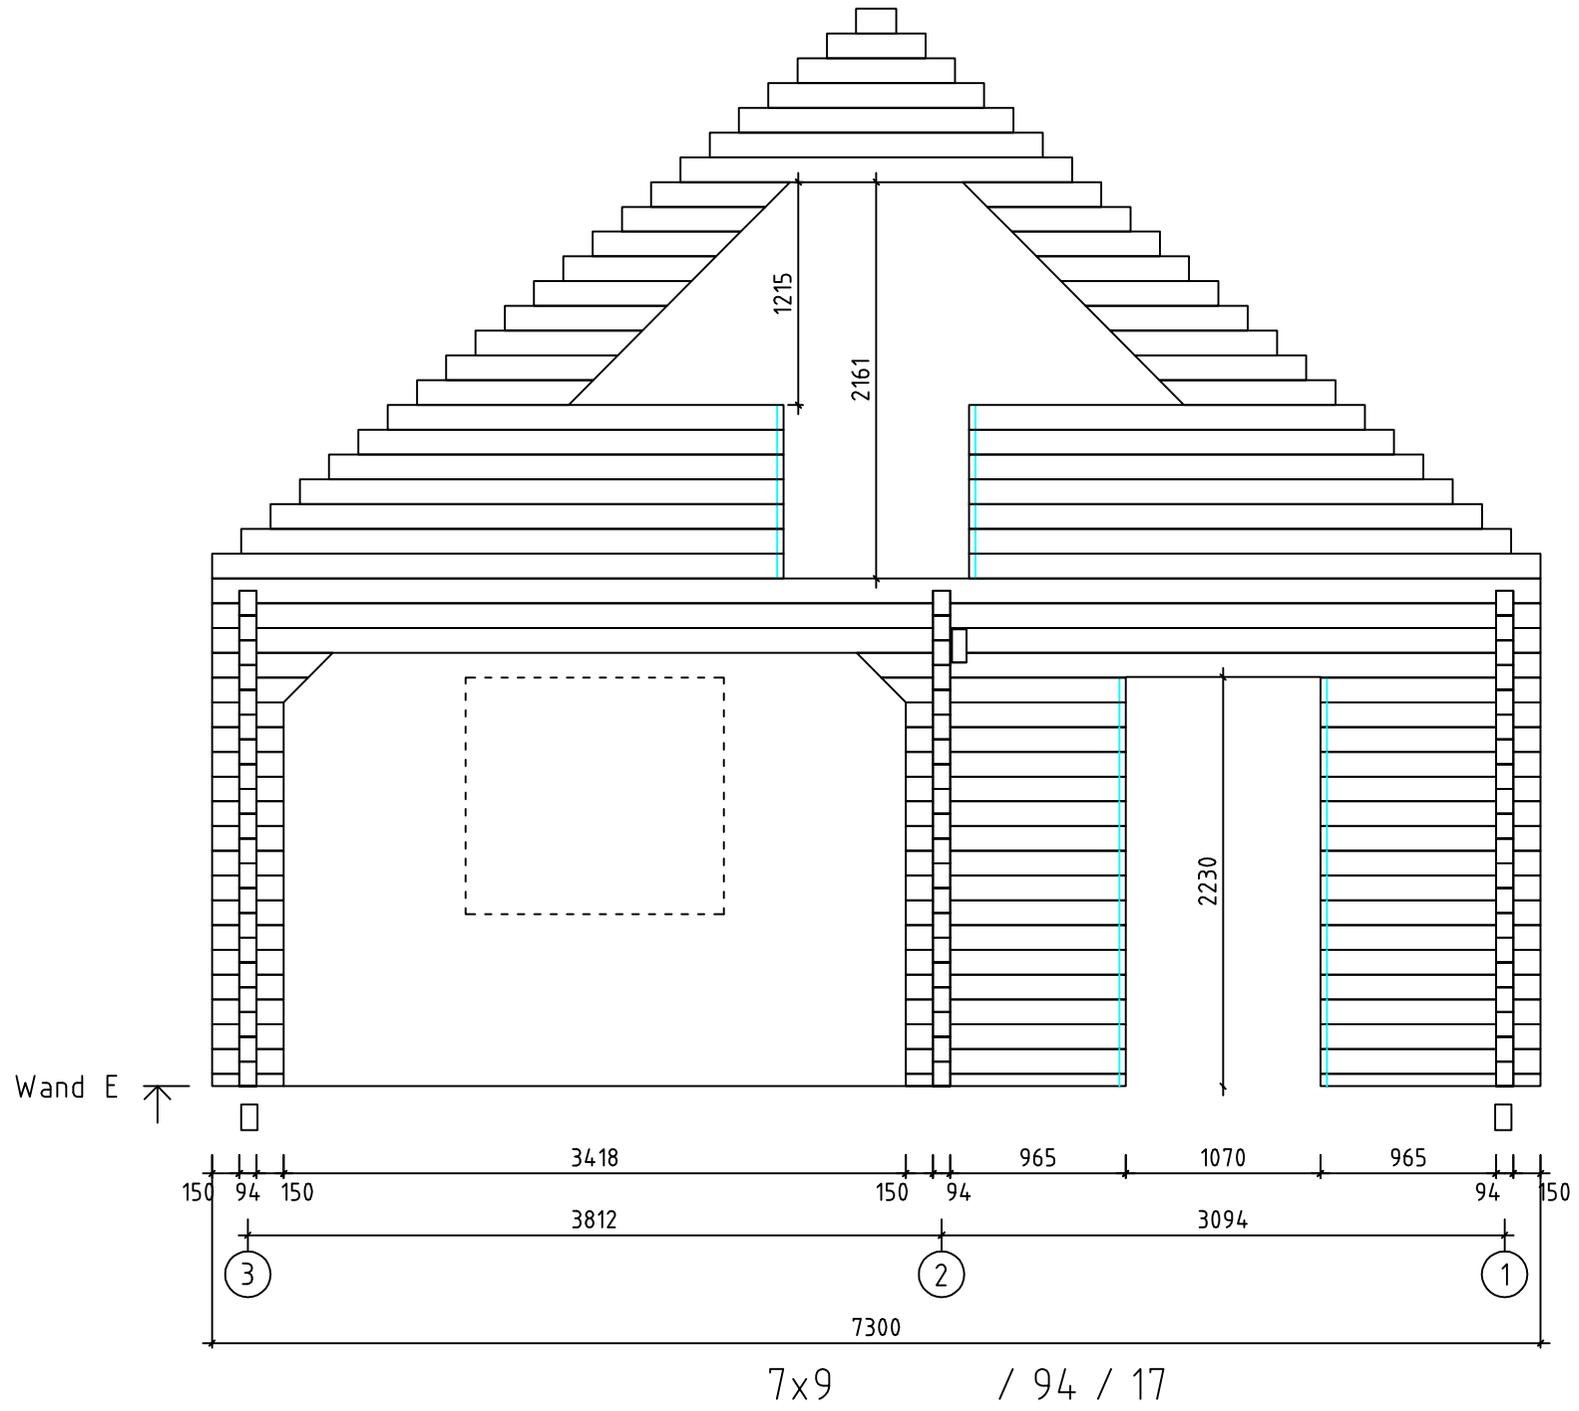

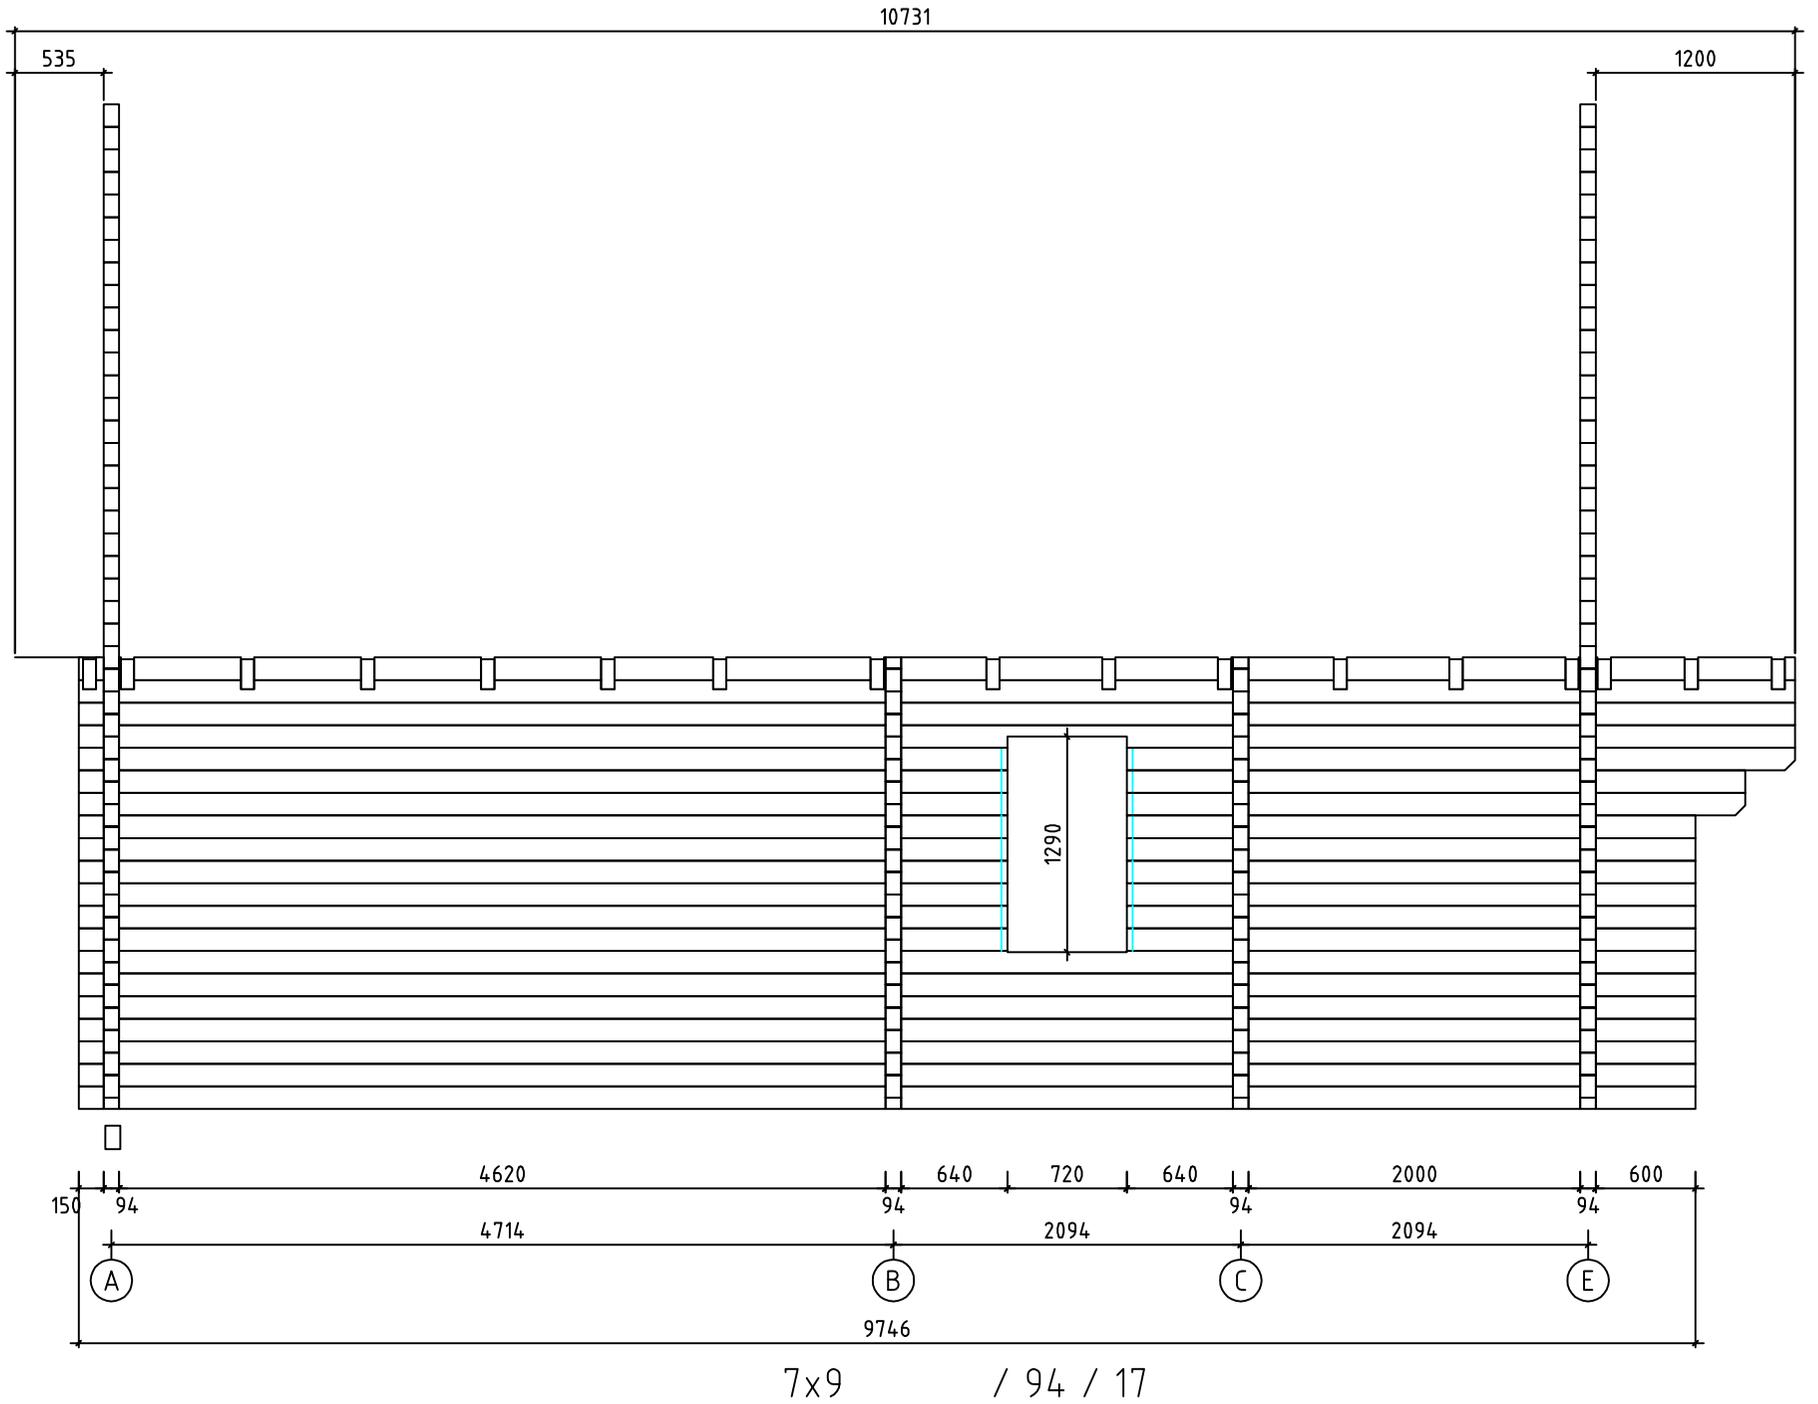


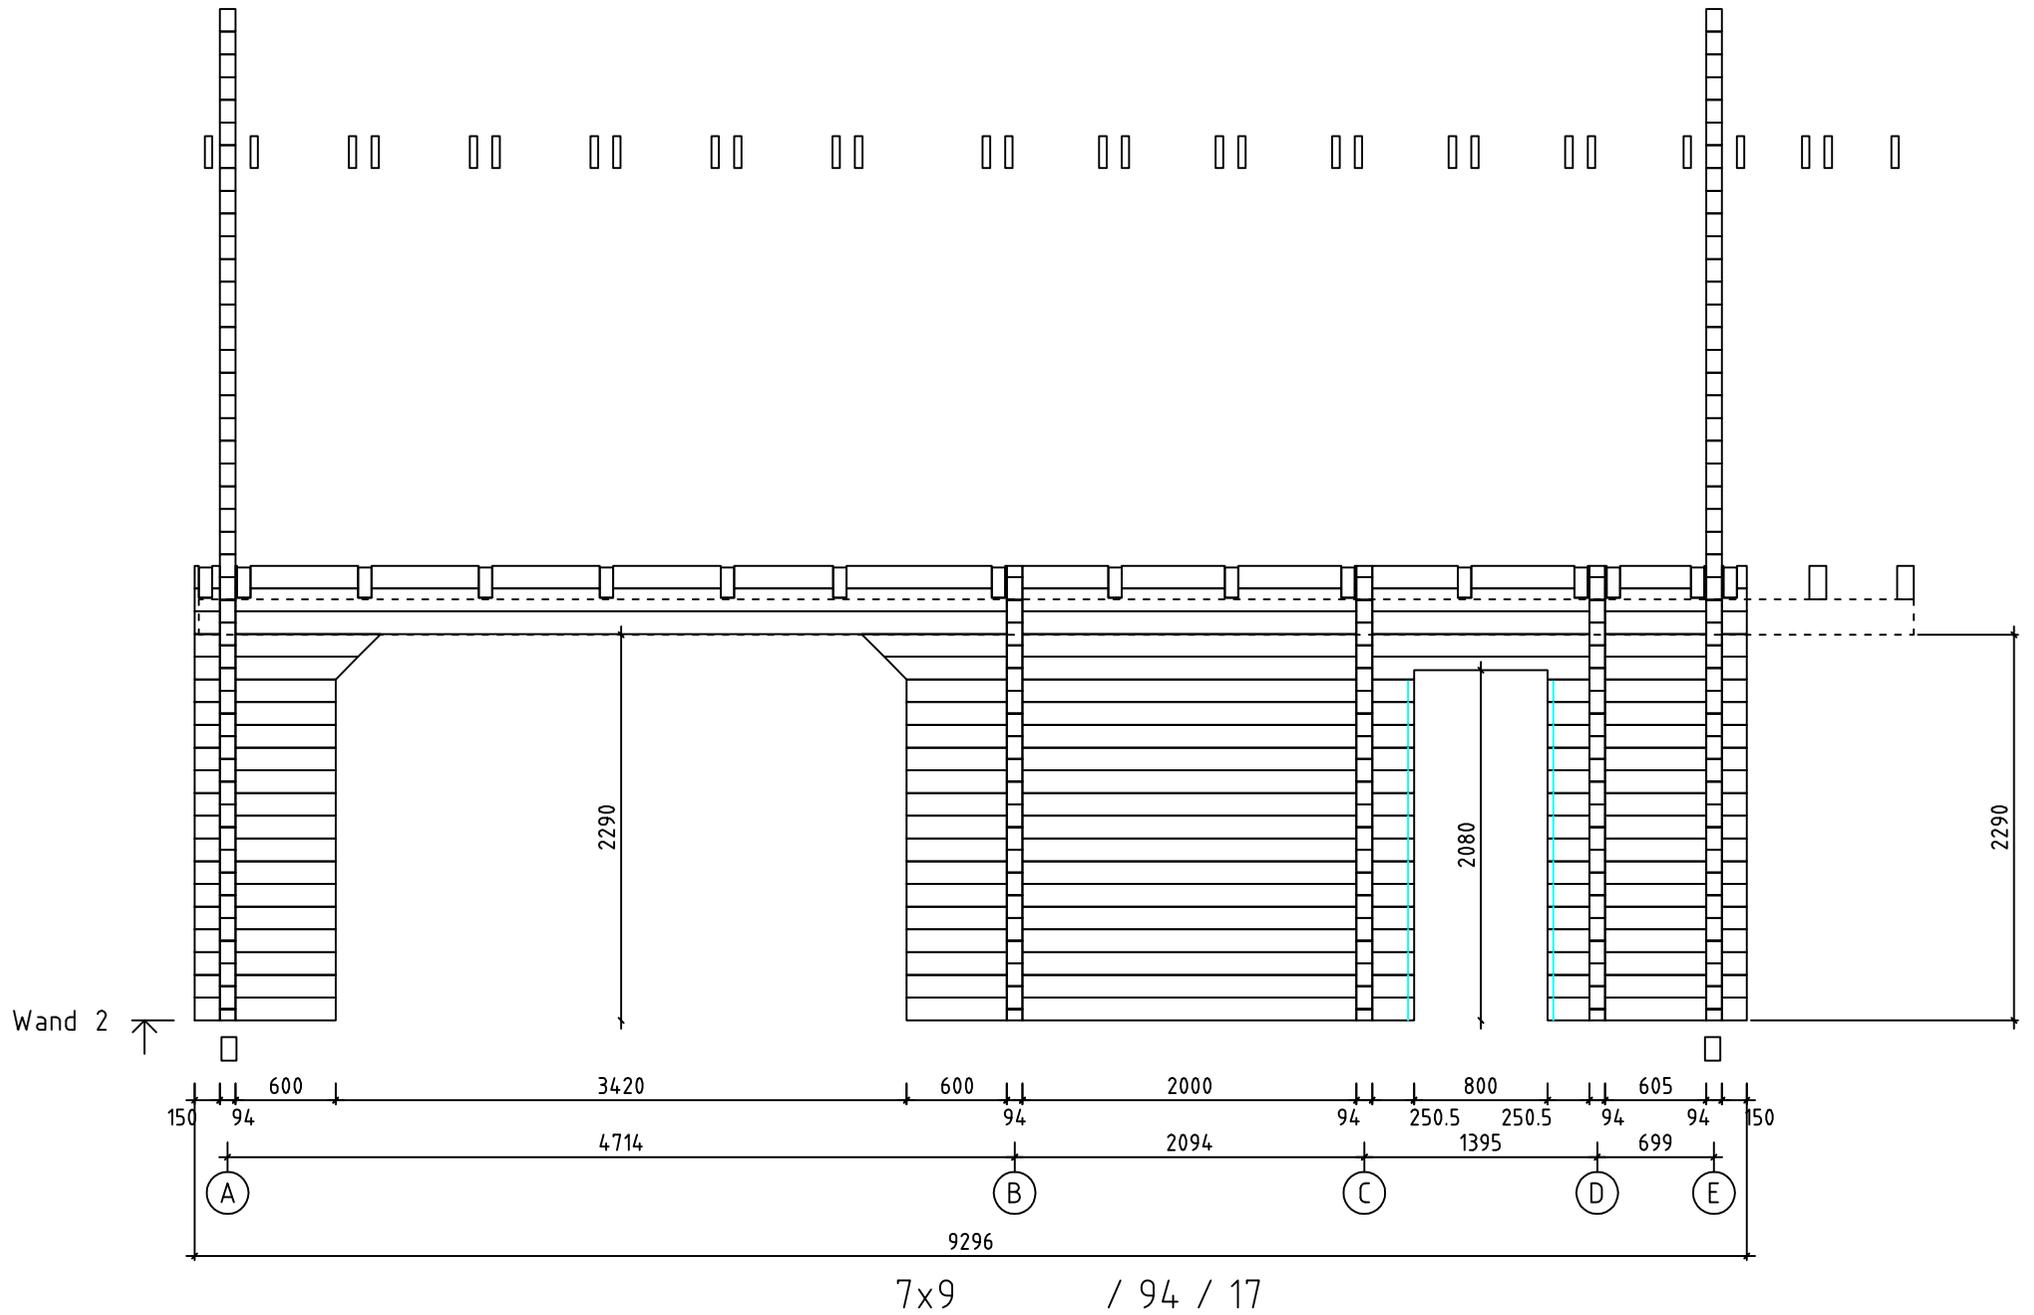

10731


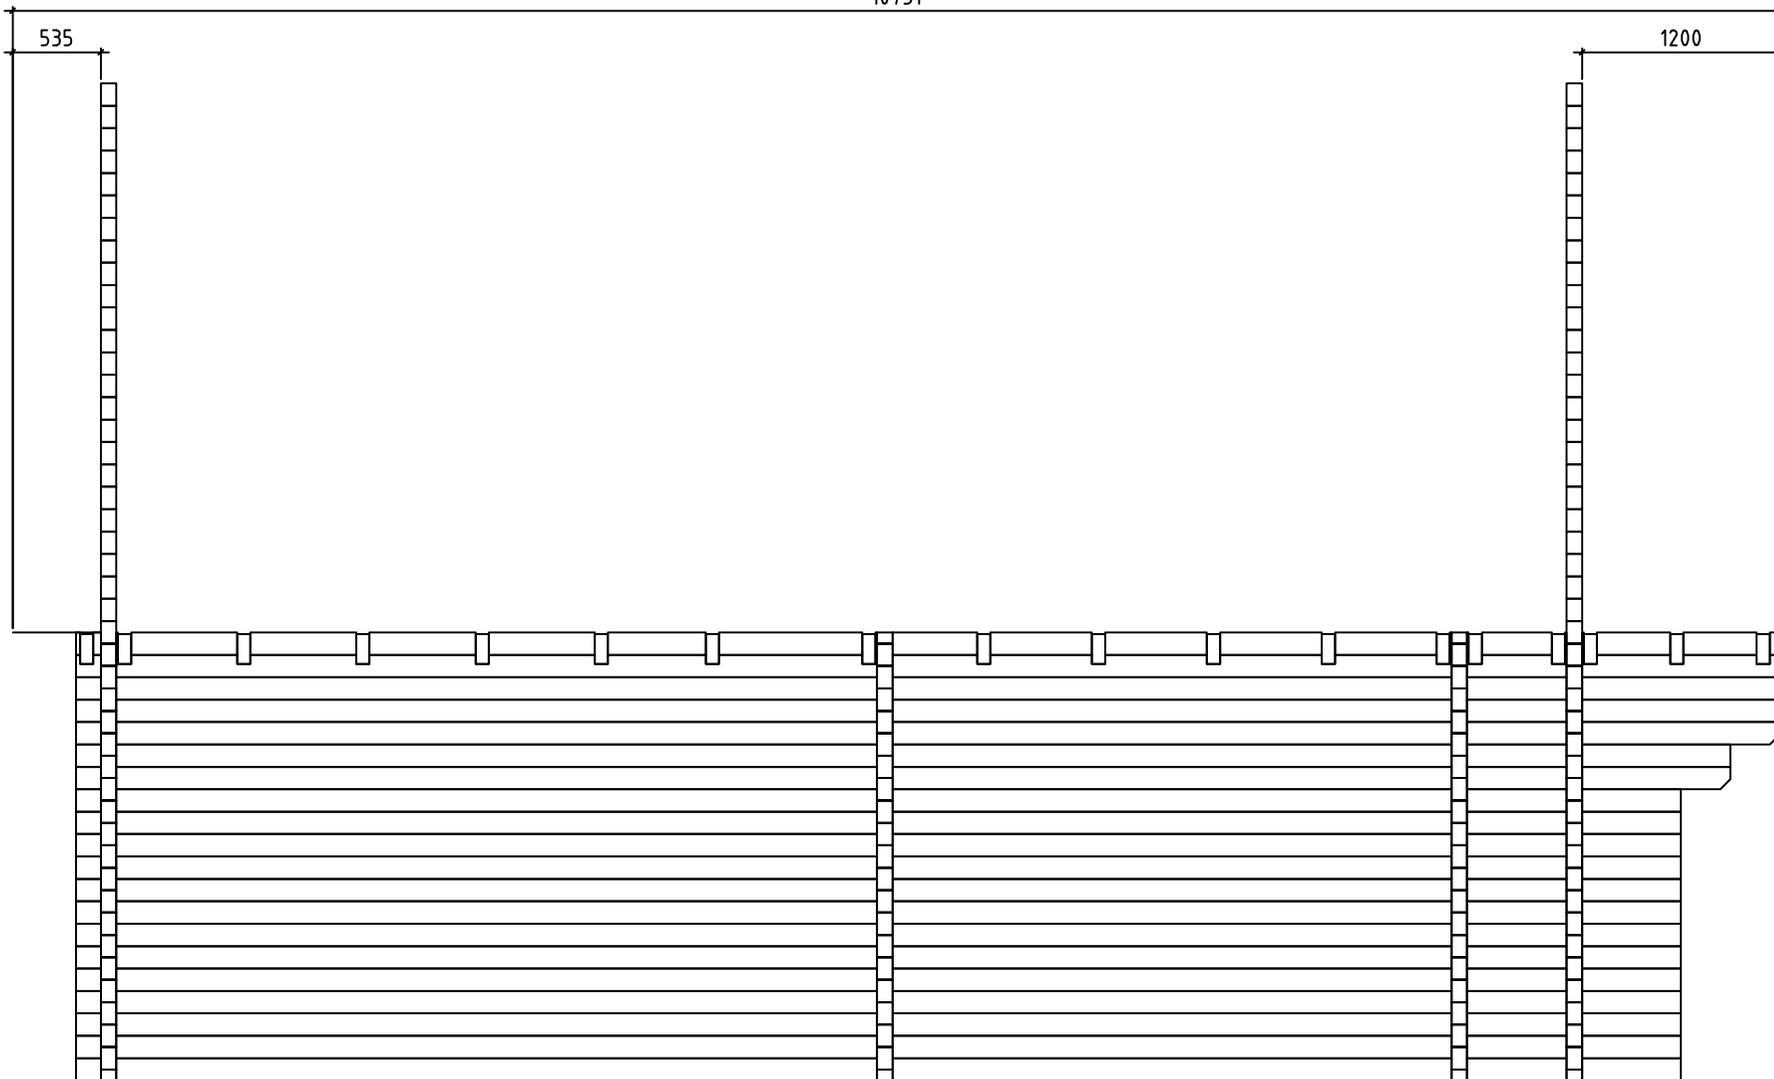


Wand 3 ↑

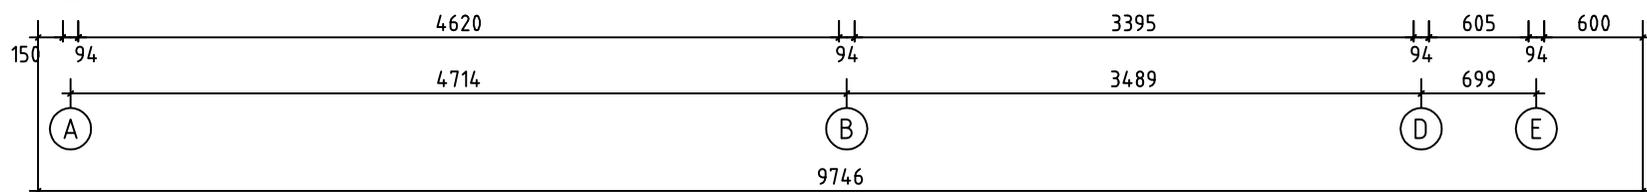

7x9 / 94 / 17

7x9 / 94 / 17

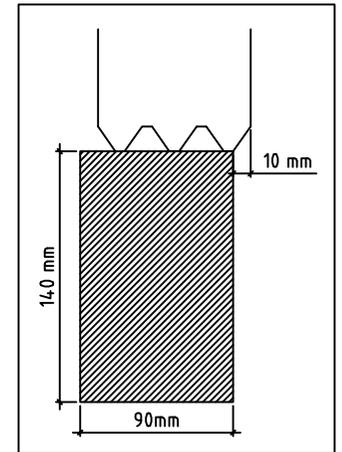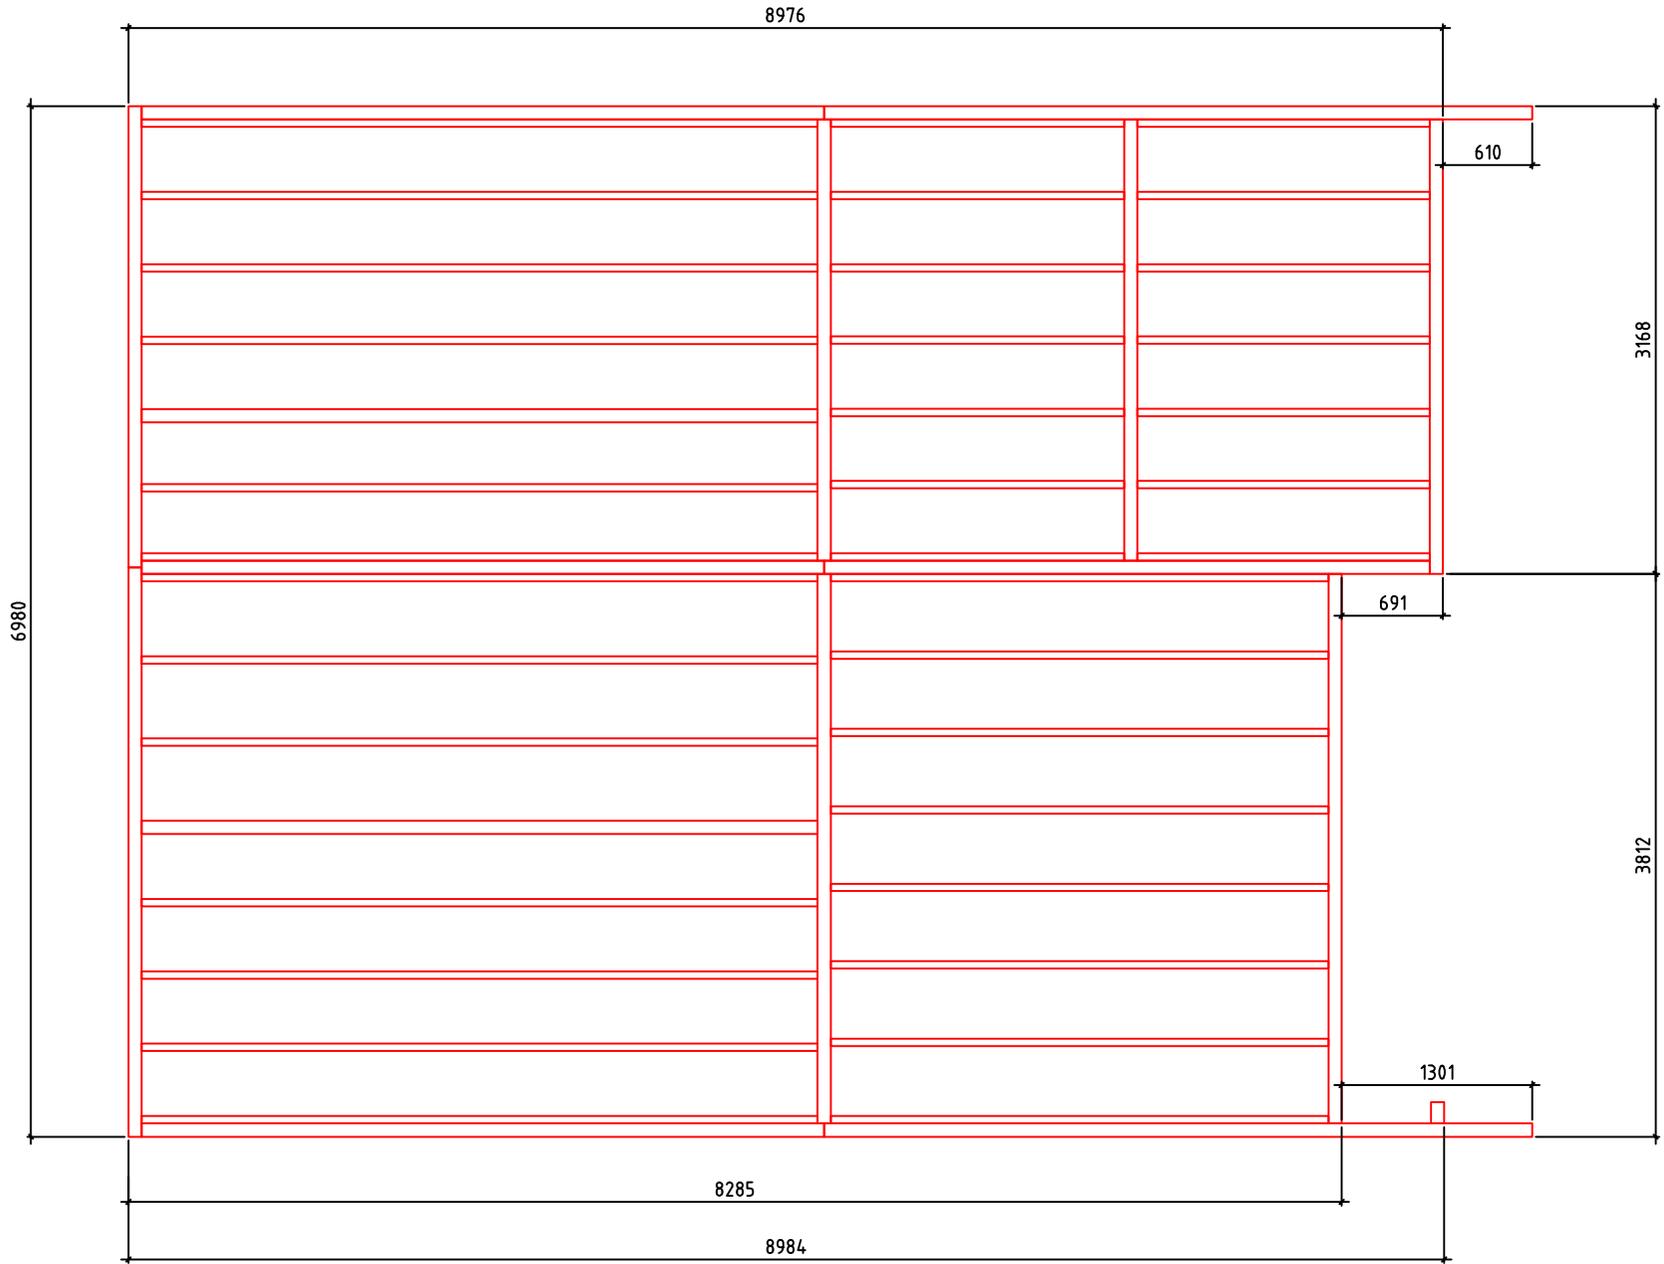

Fundament