




Toscana

/ 70 / 08

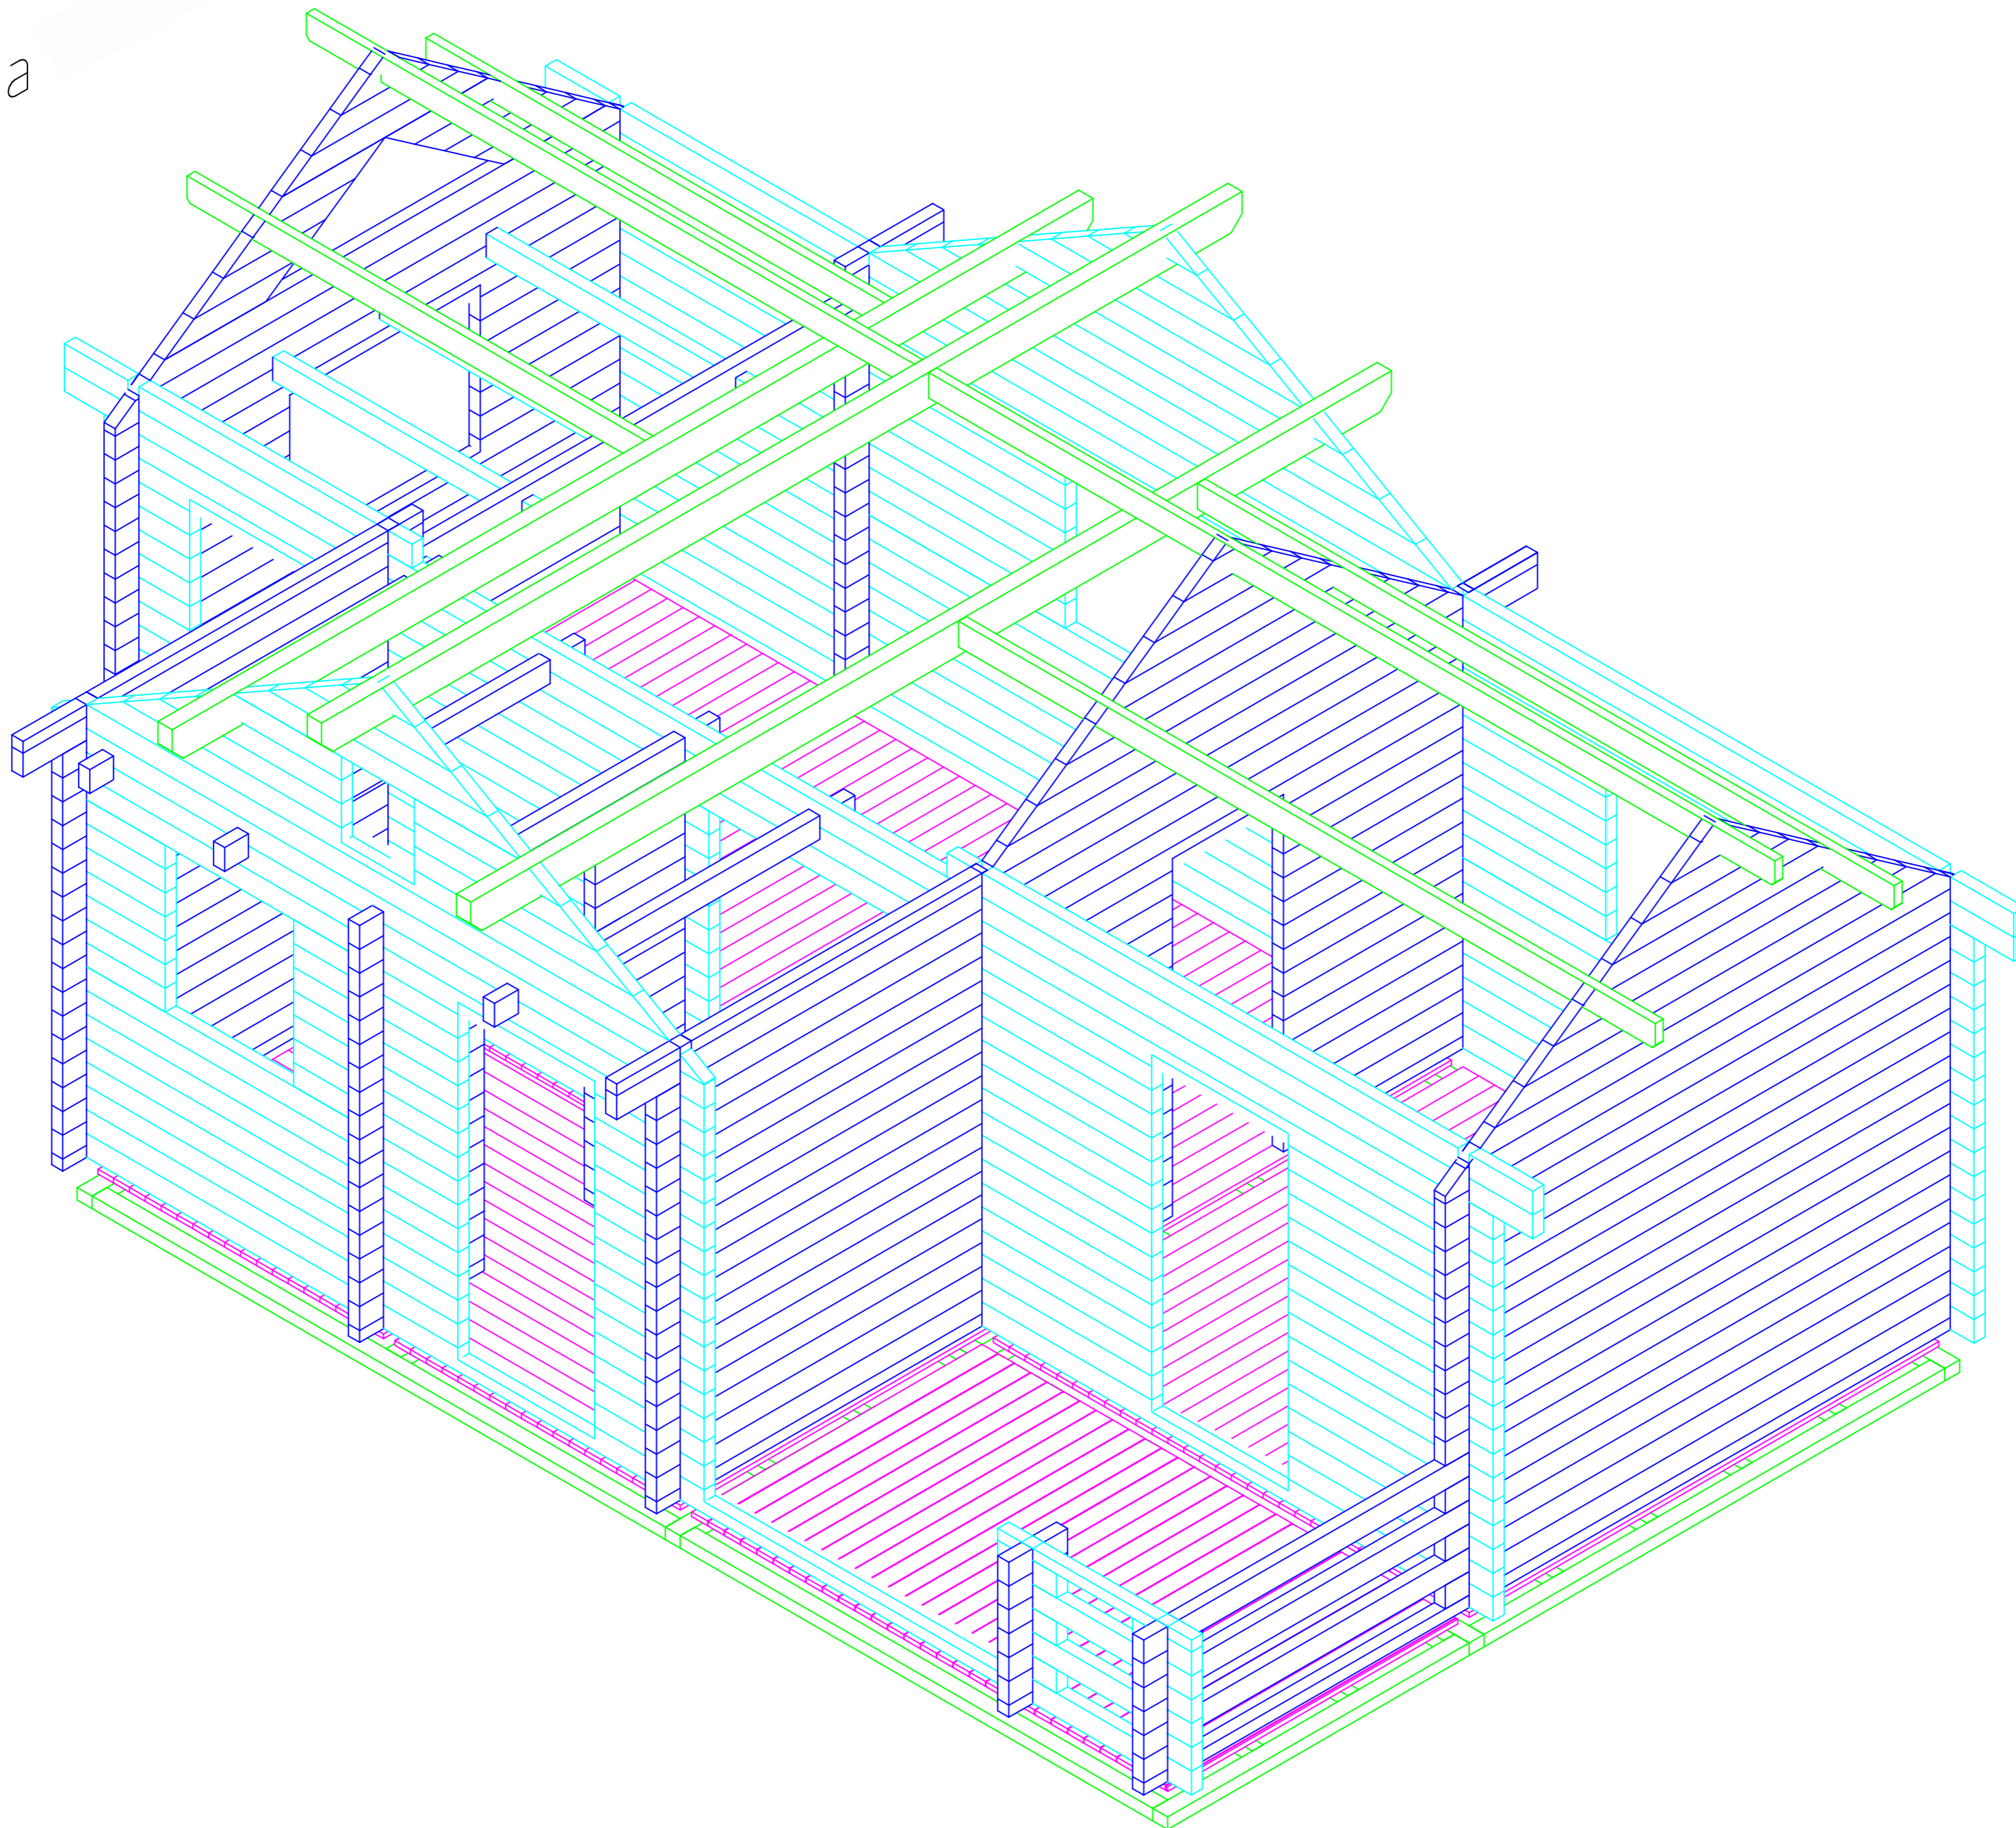

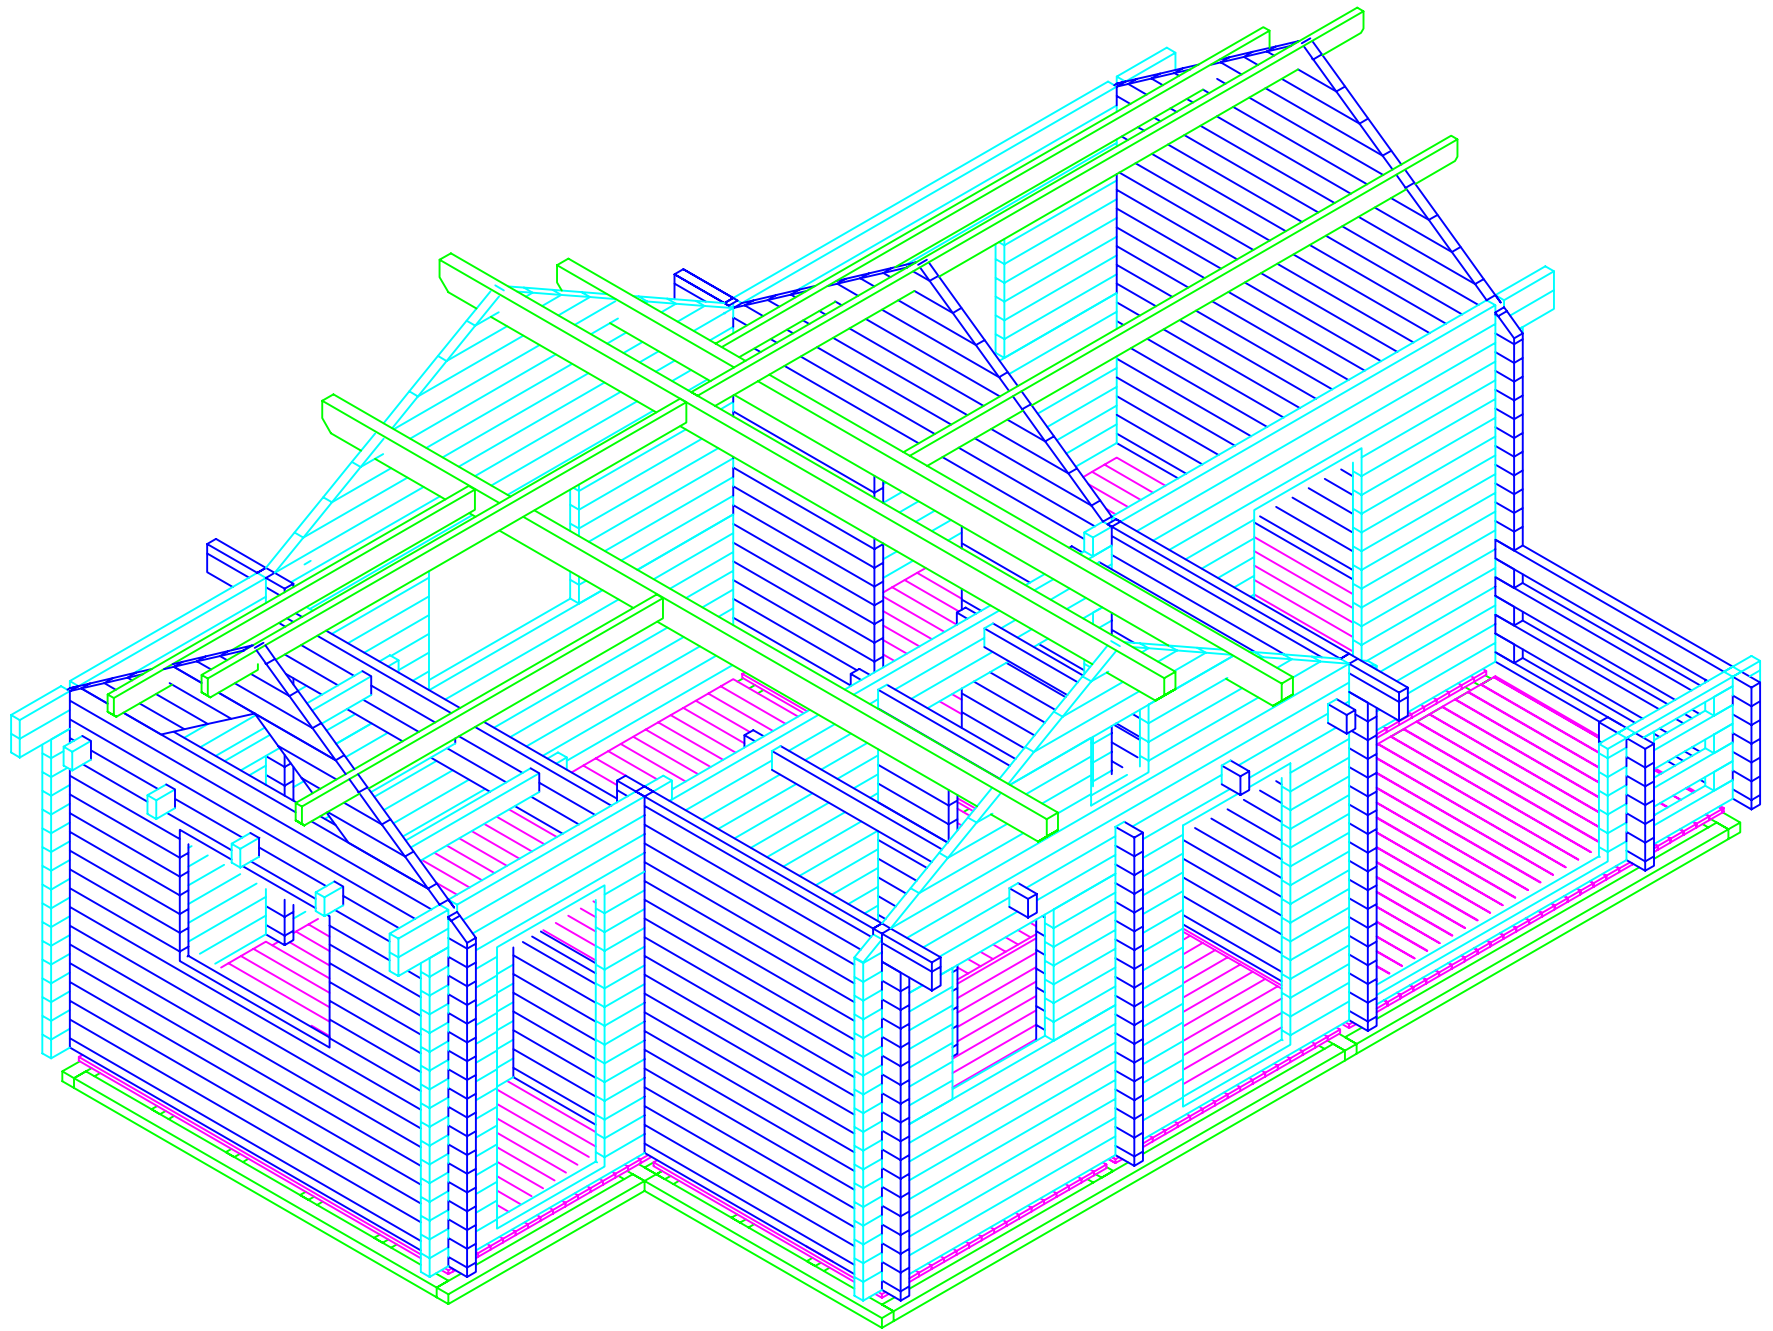


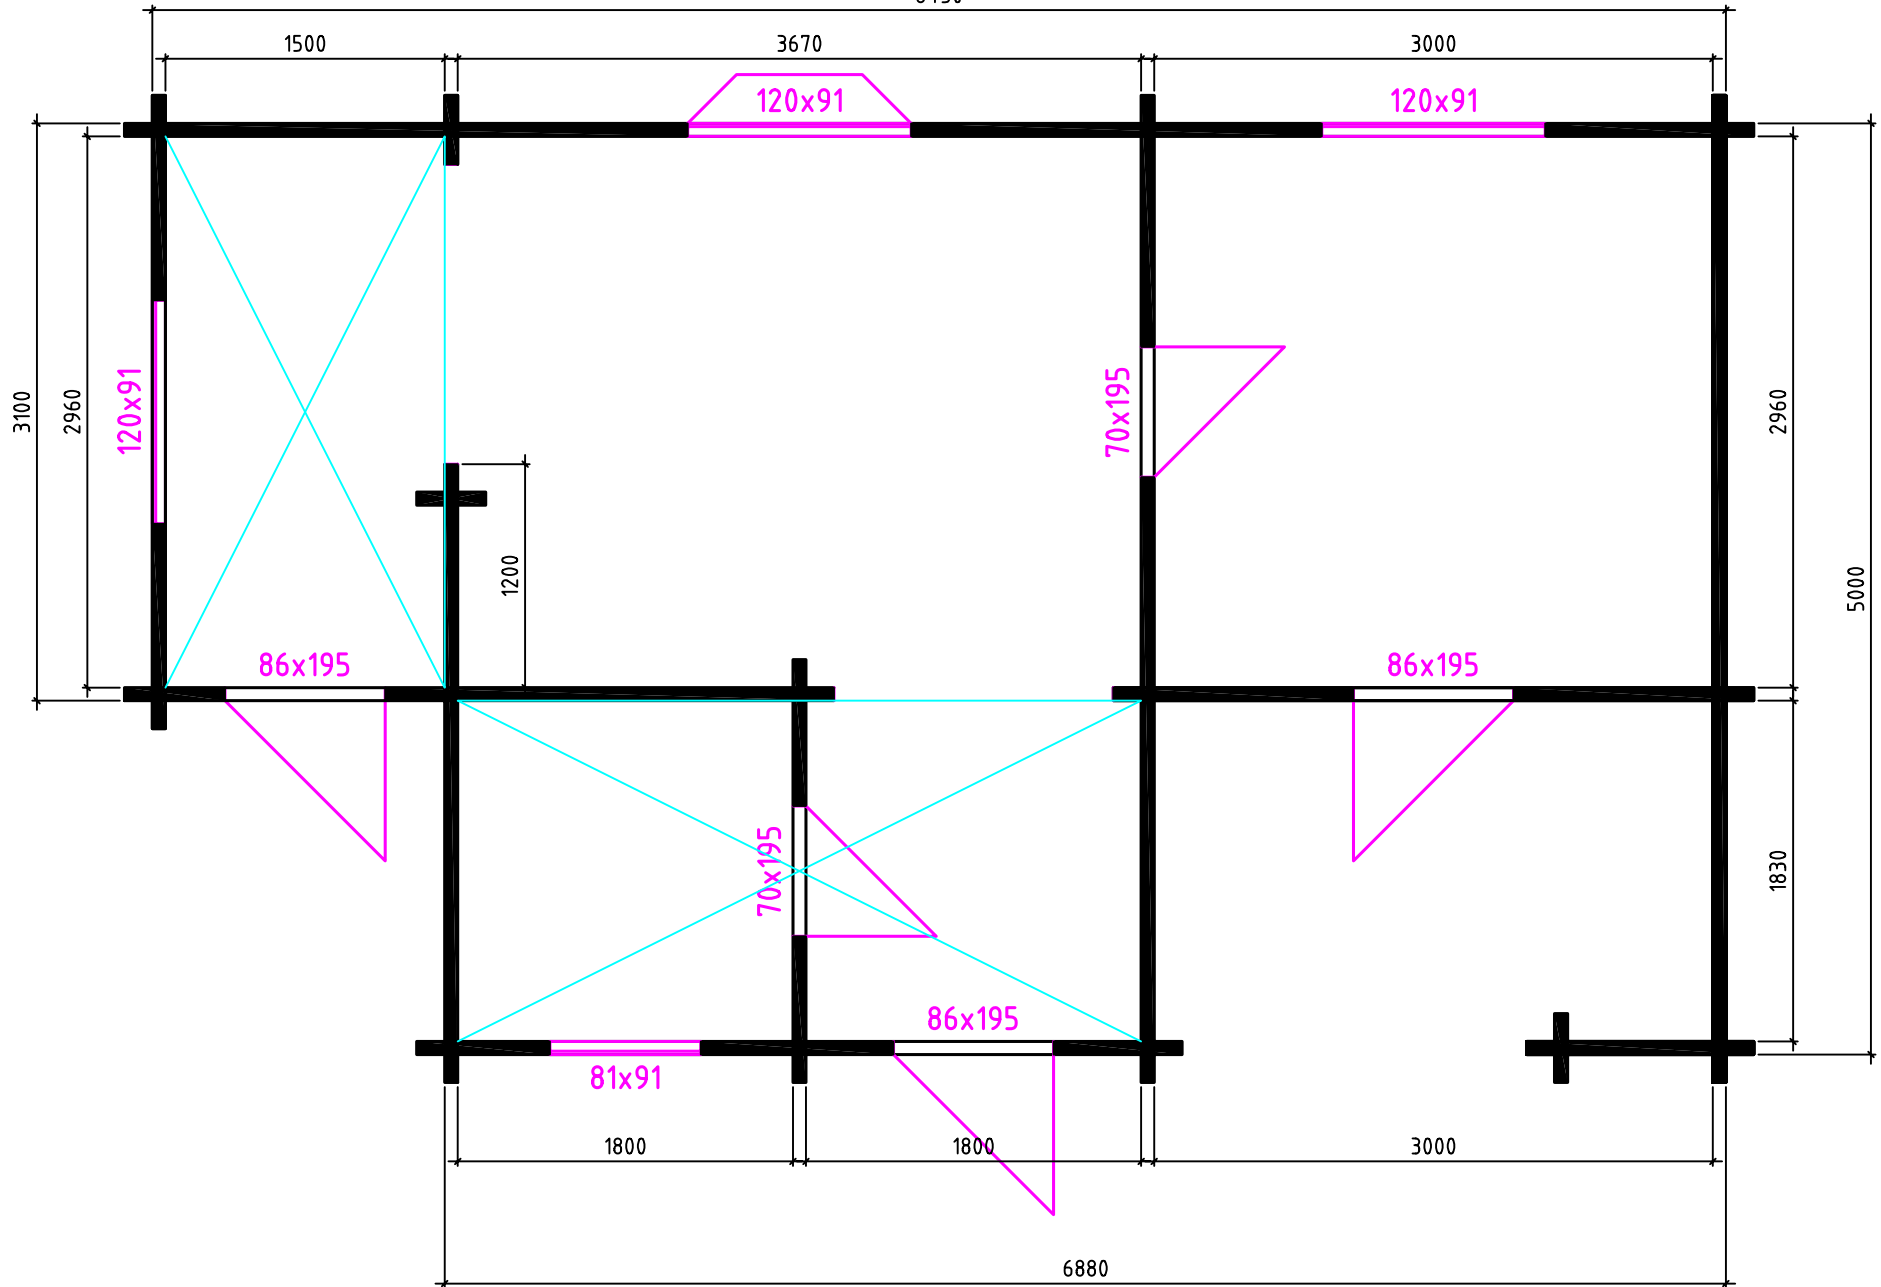

Grundplan

Toscana / 70 / 08

8440

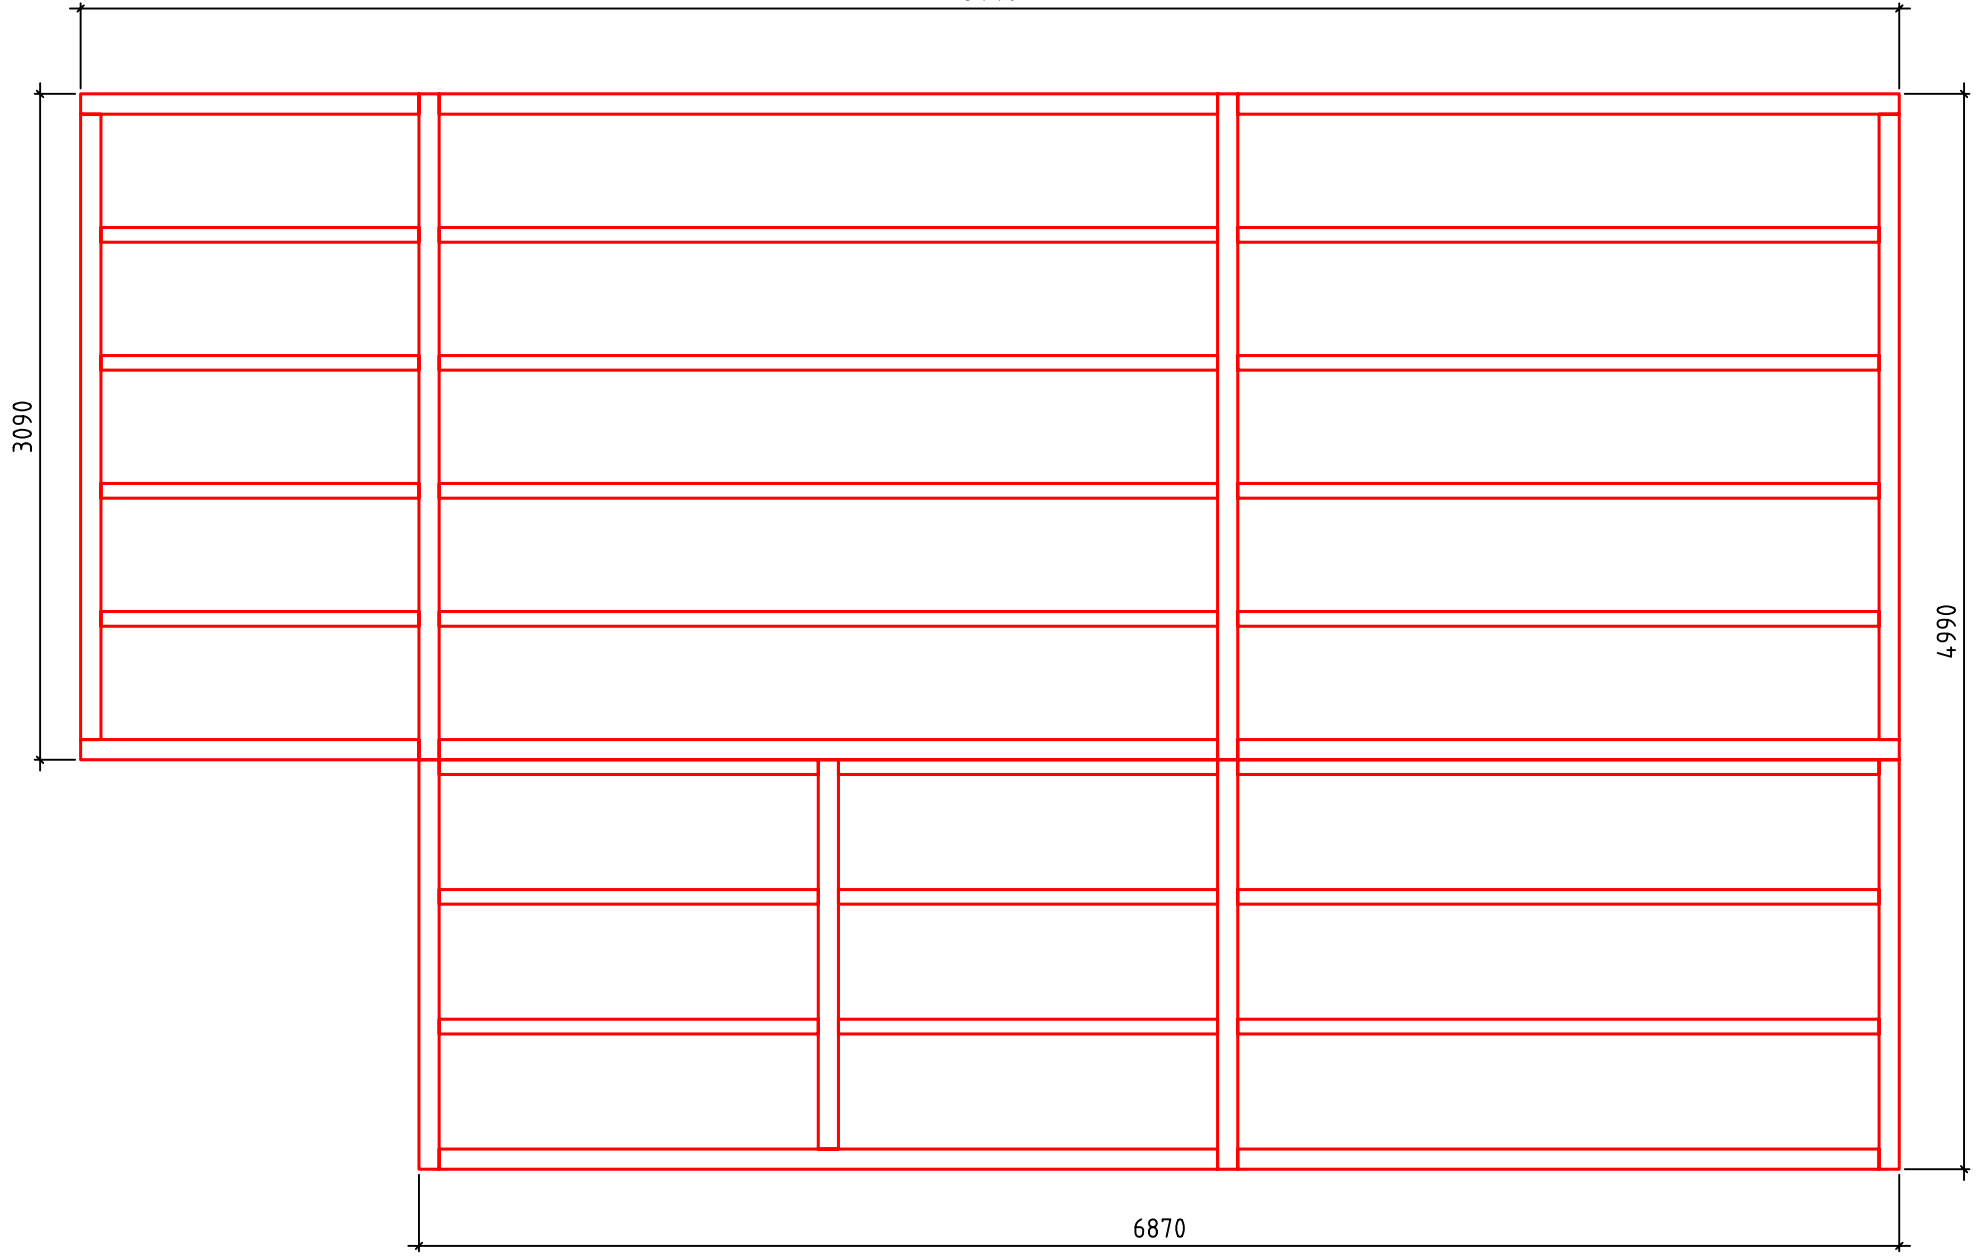

Fundament