



# Venedig 6x10+SB


/ 94 / 13 /

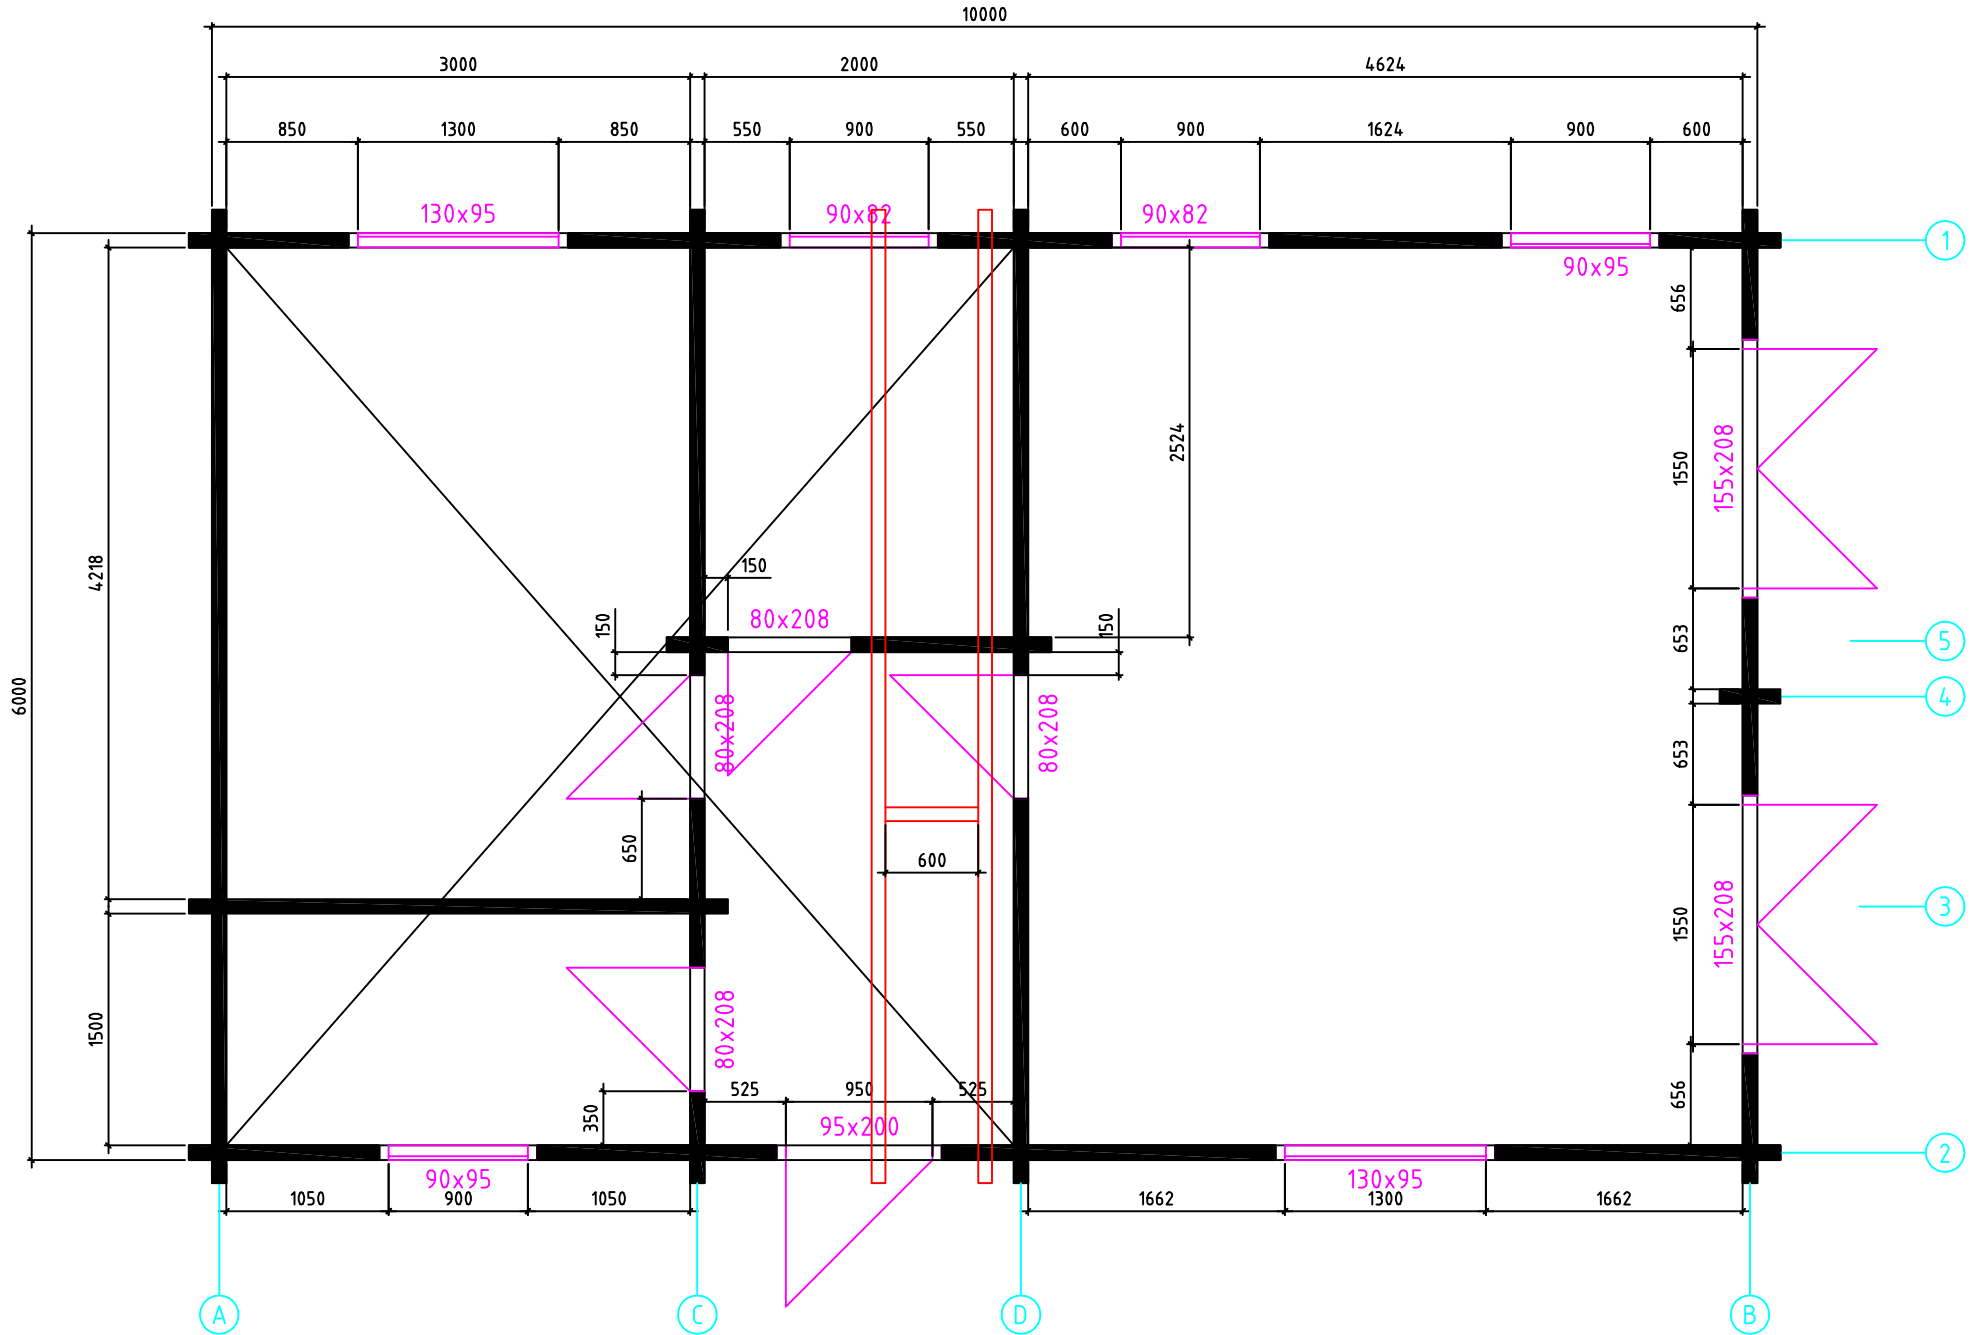

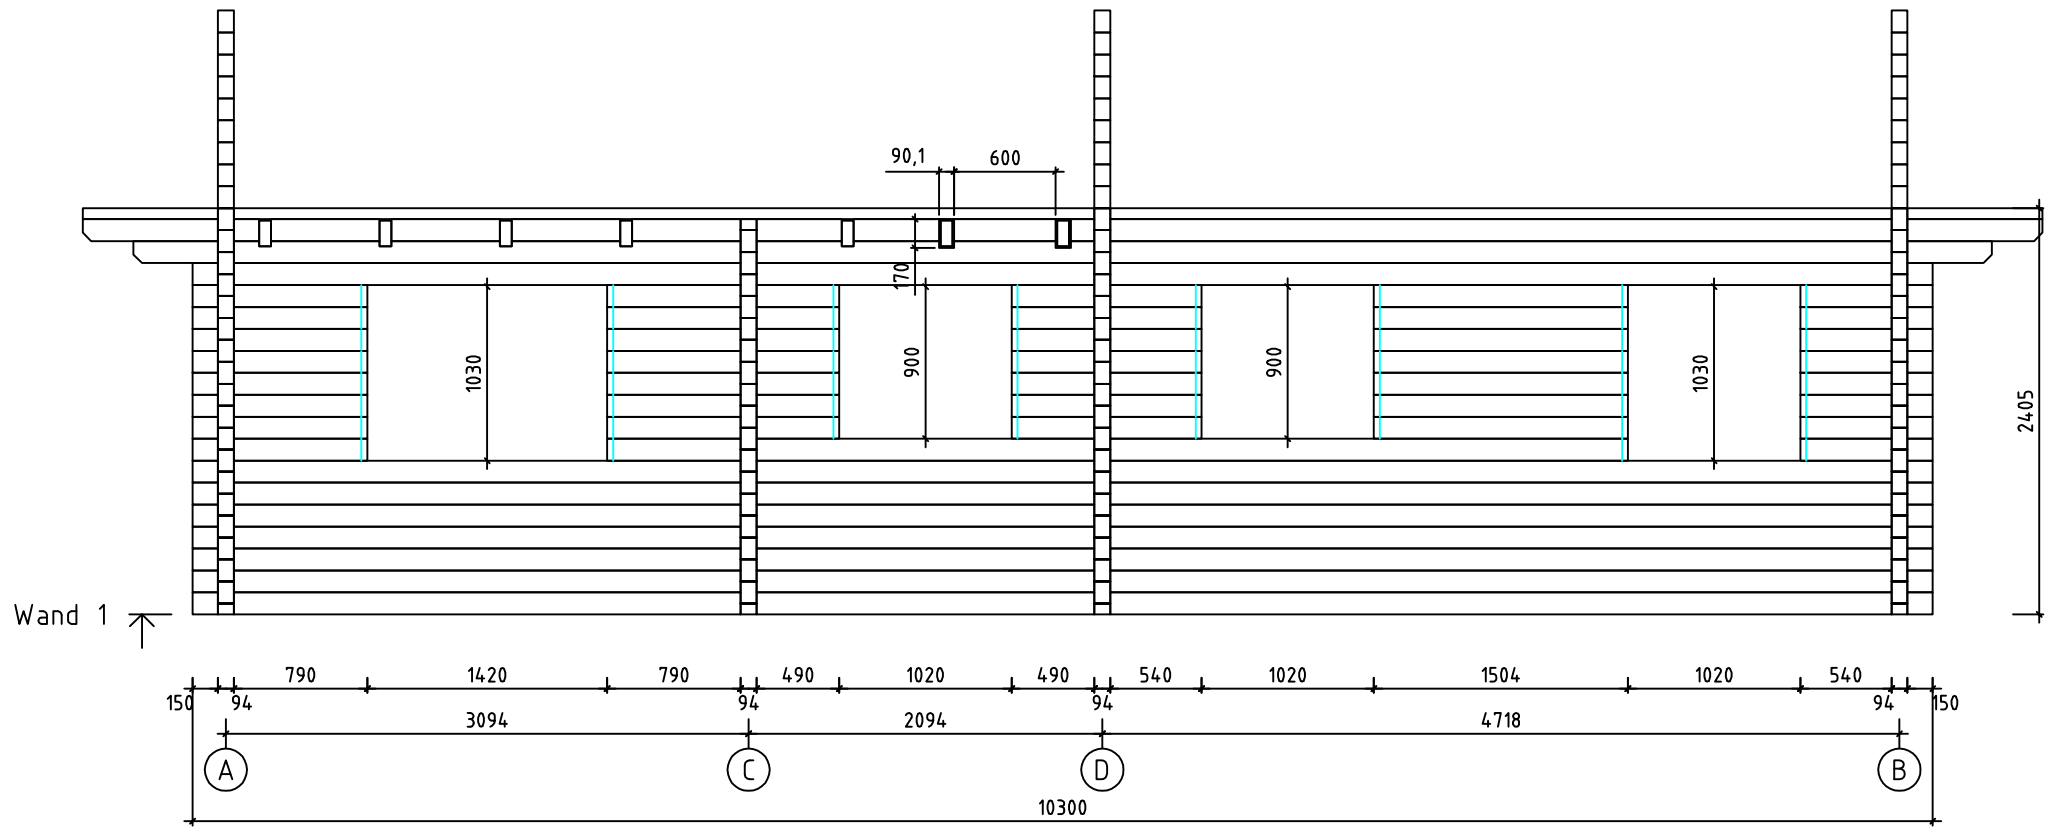

Venedig 6x10+SB


/ 94 / 13 /

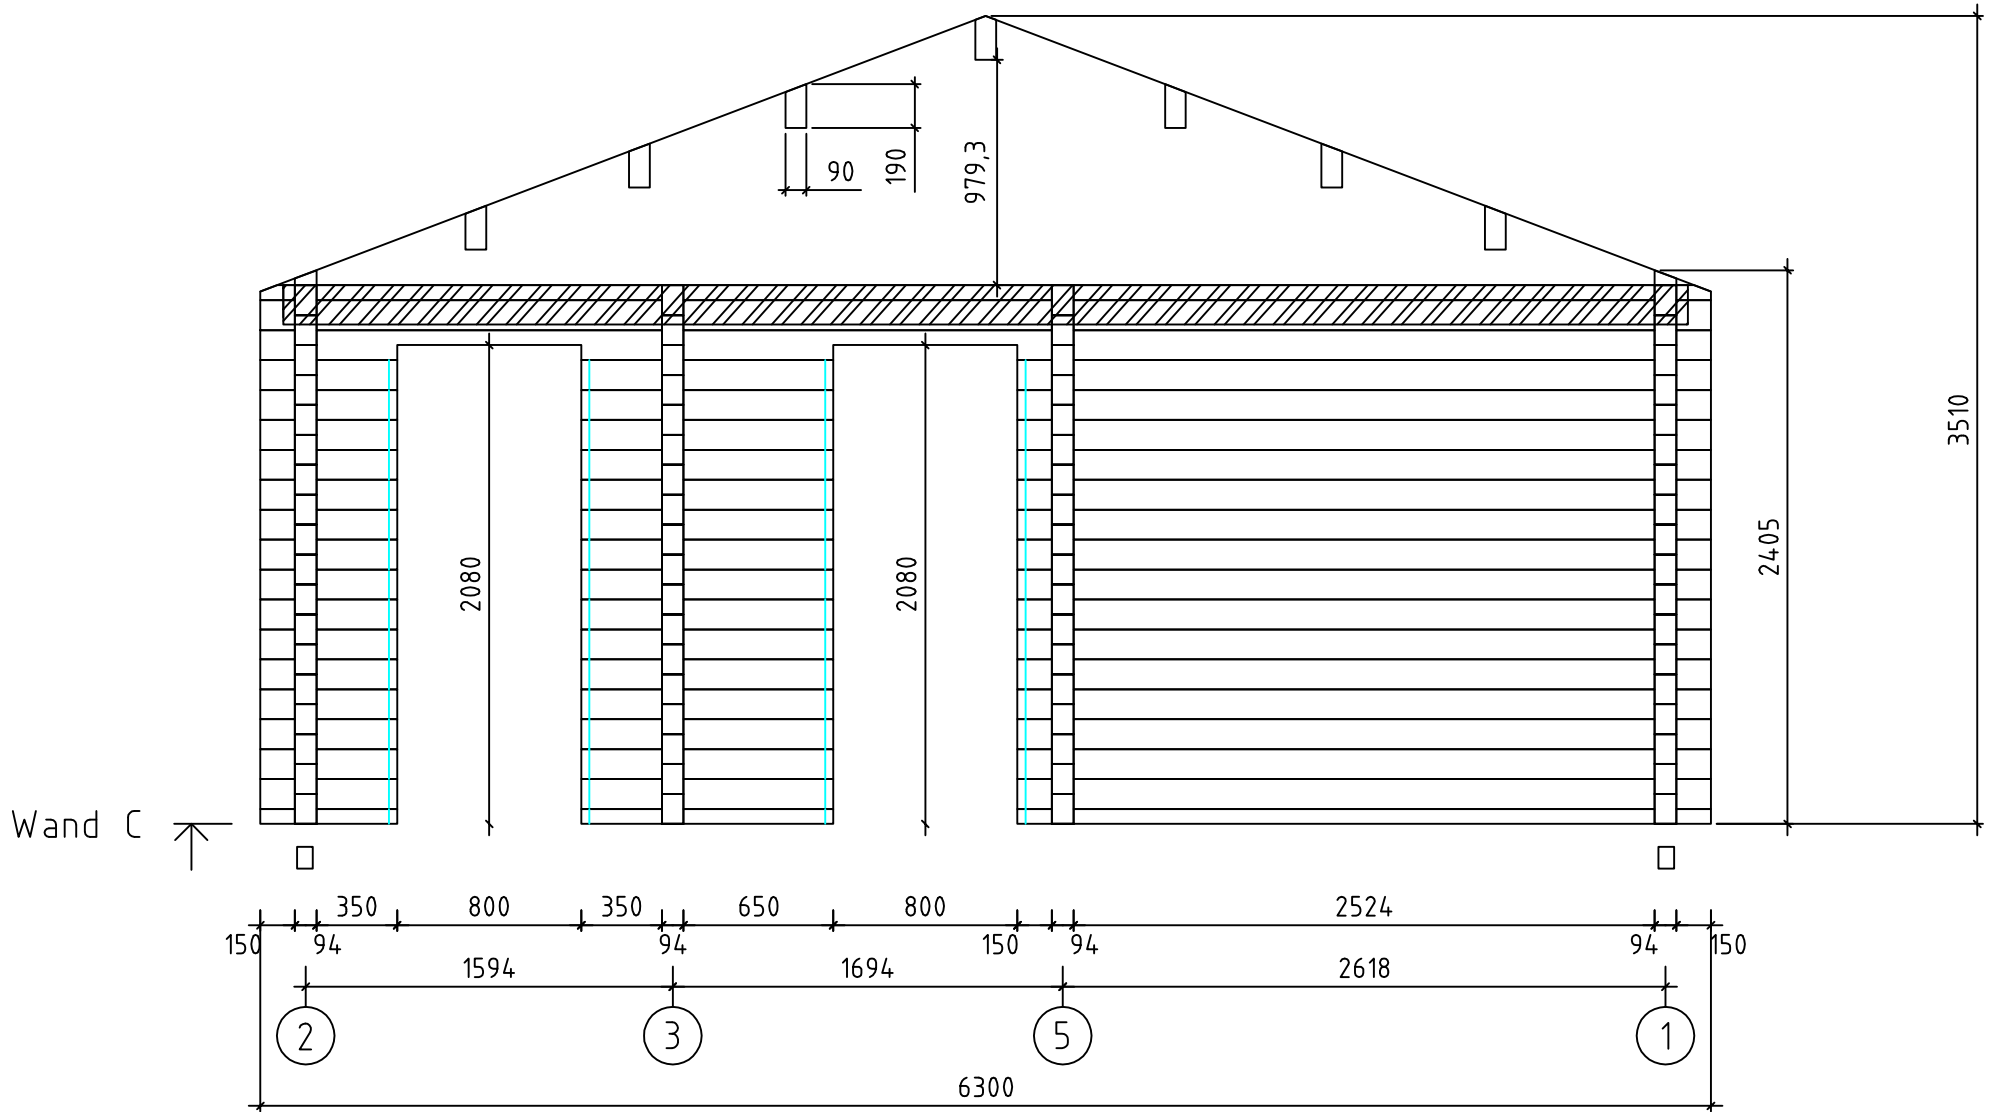

Venedig 6x10+SB

/ 94 / 13 /

Wand D 

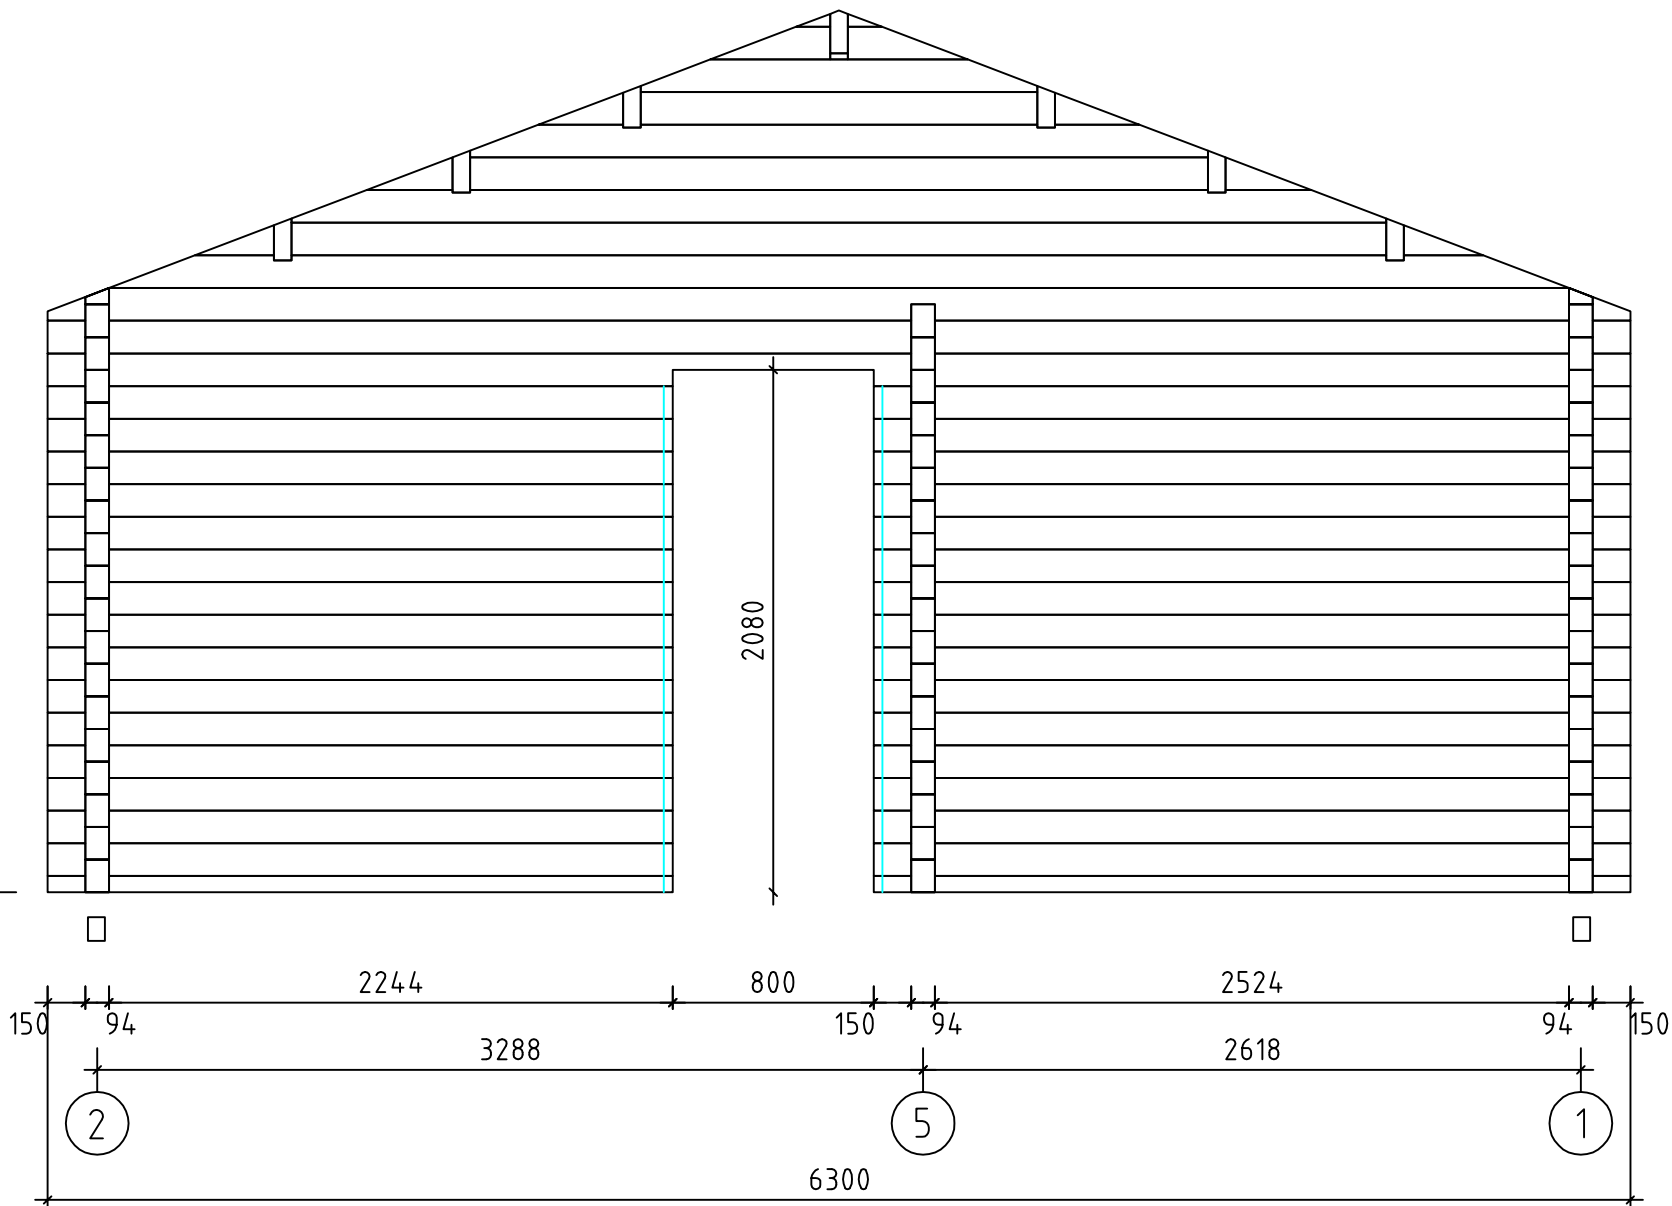

Venedig 6x10+SB

/ 94 / 13 /