




Haus 9000x14300 / 94 / 12 /

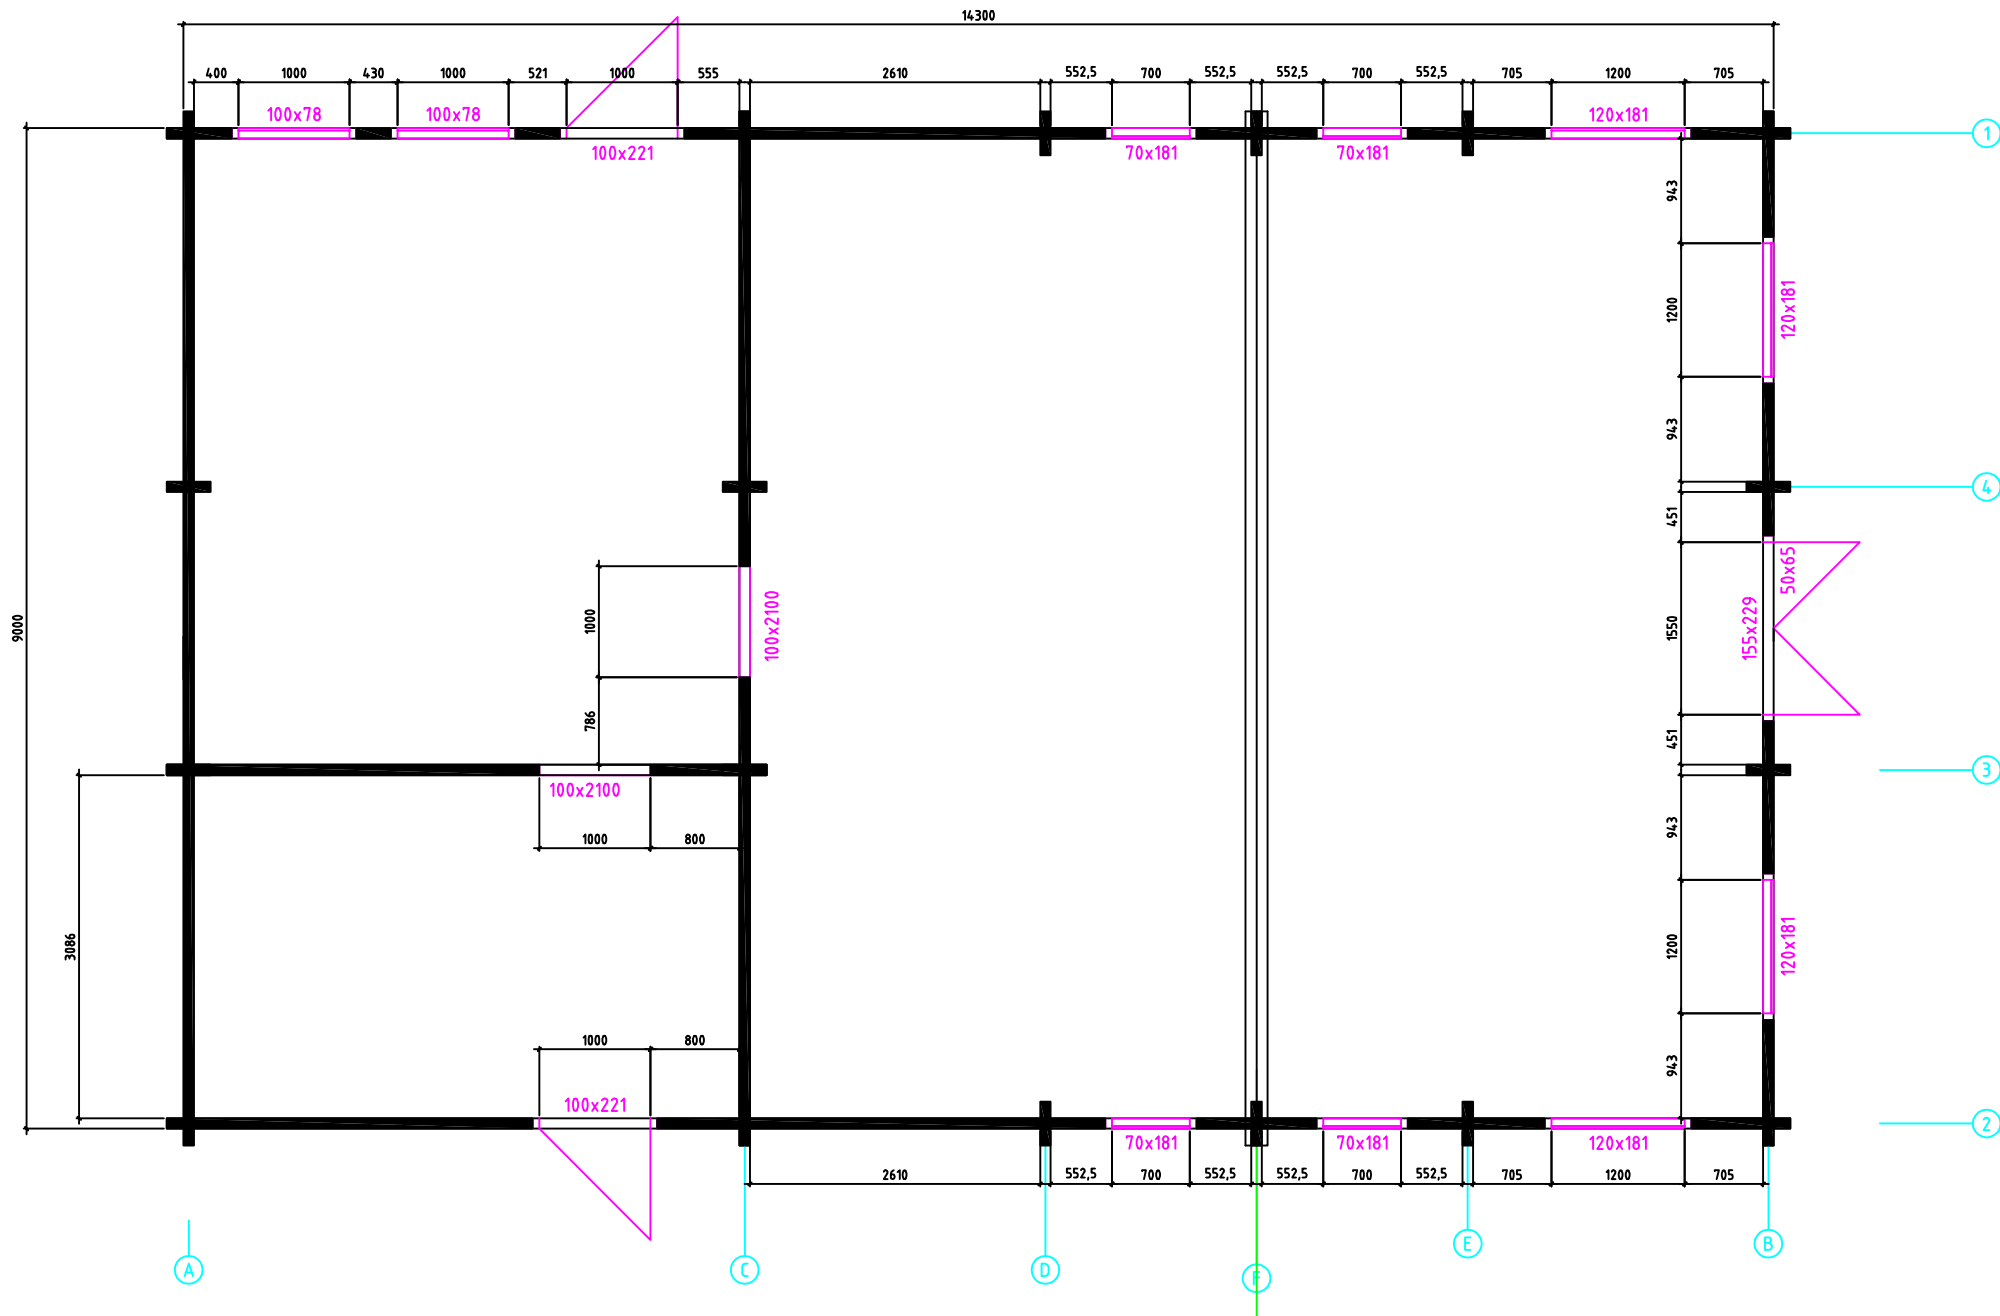


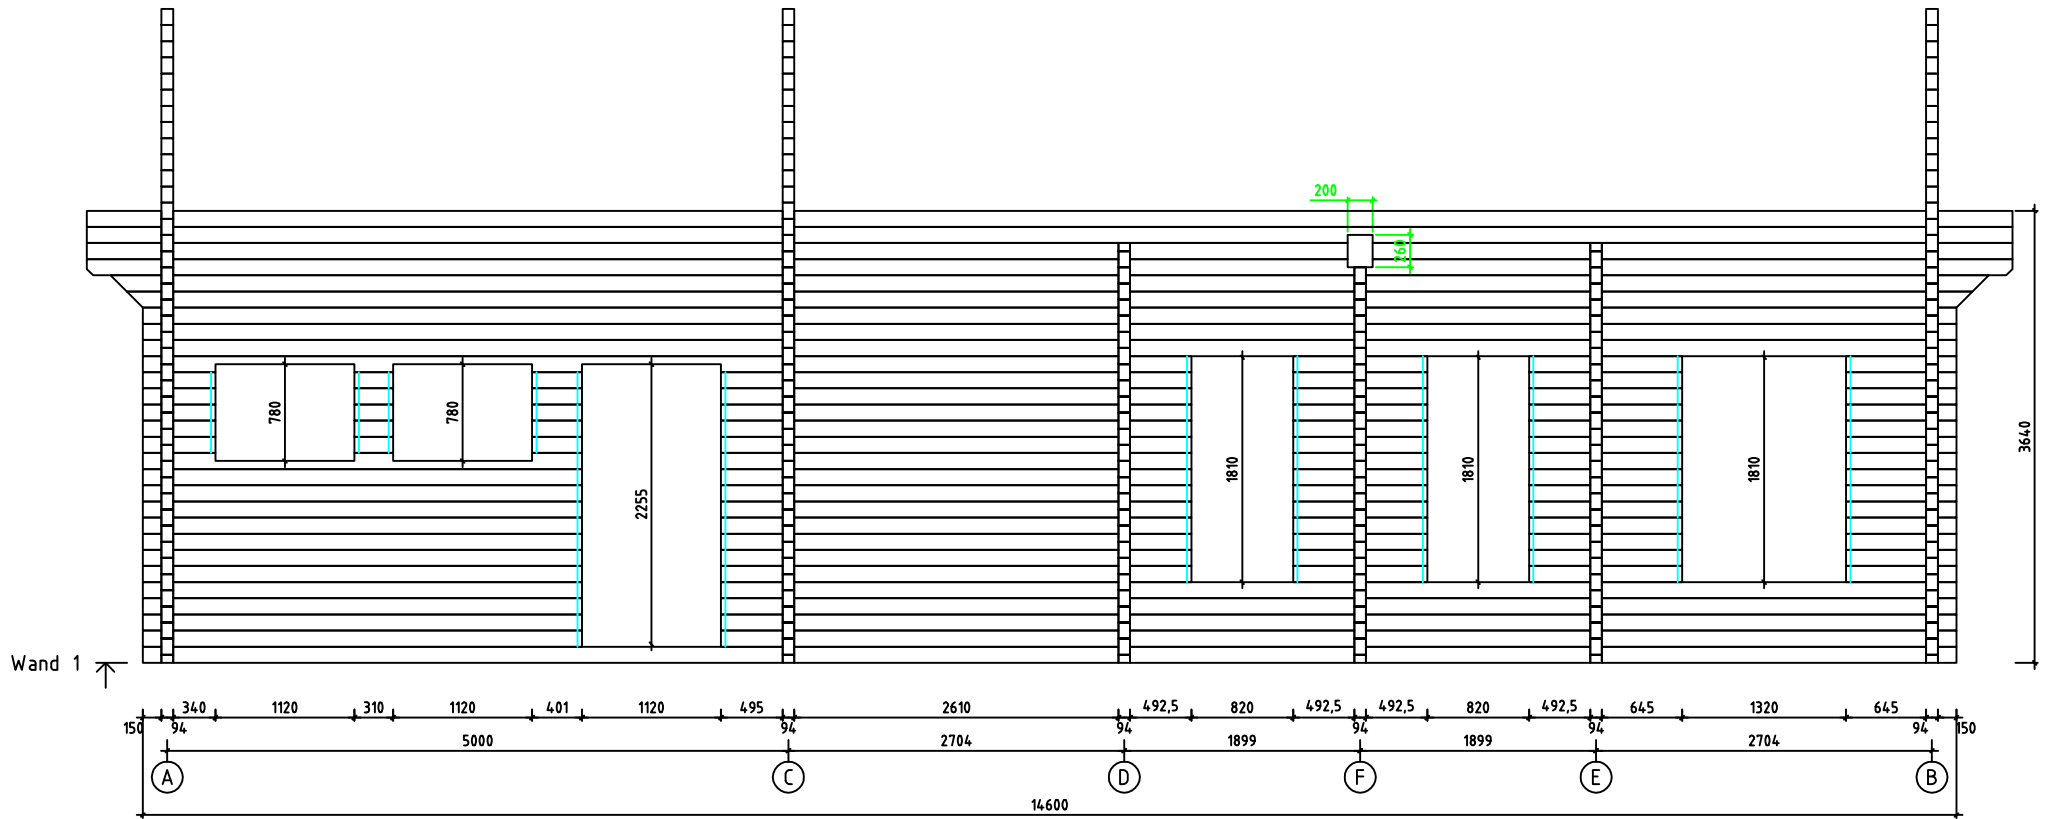

Haus 9000x14300 / 94 / 12 /

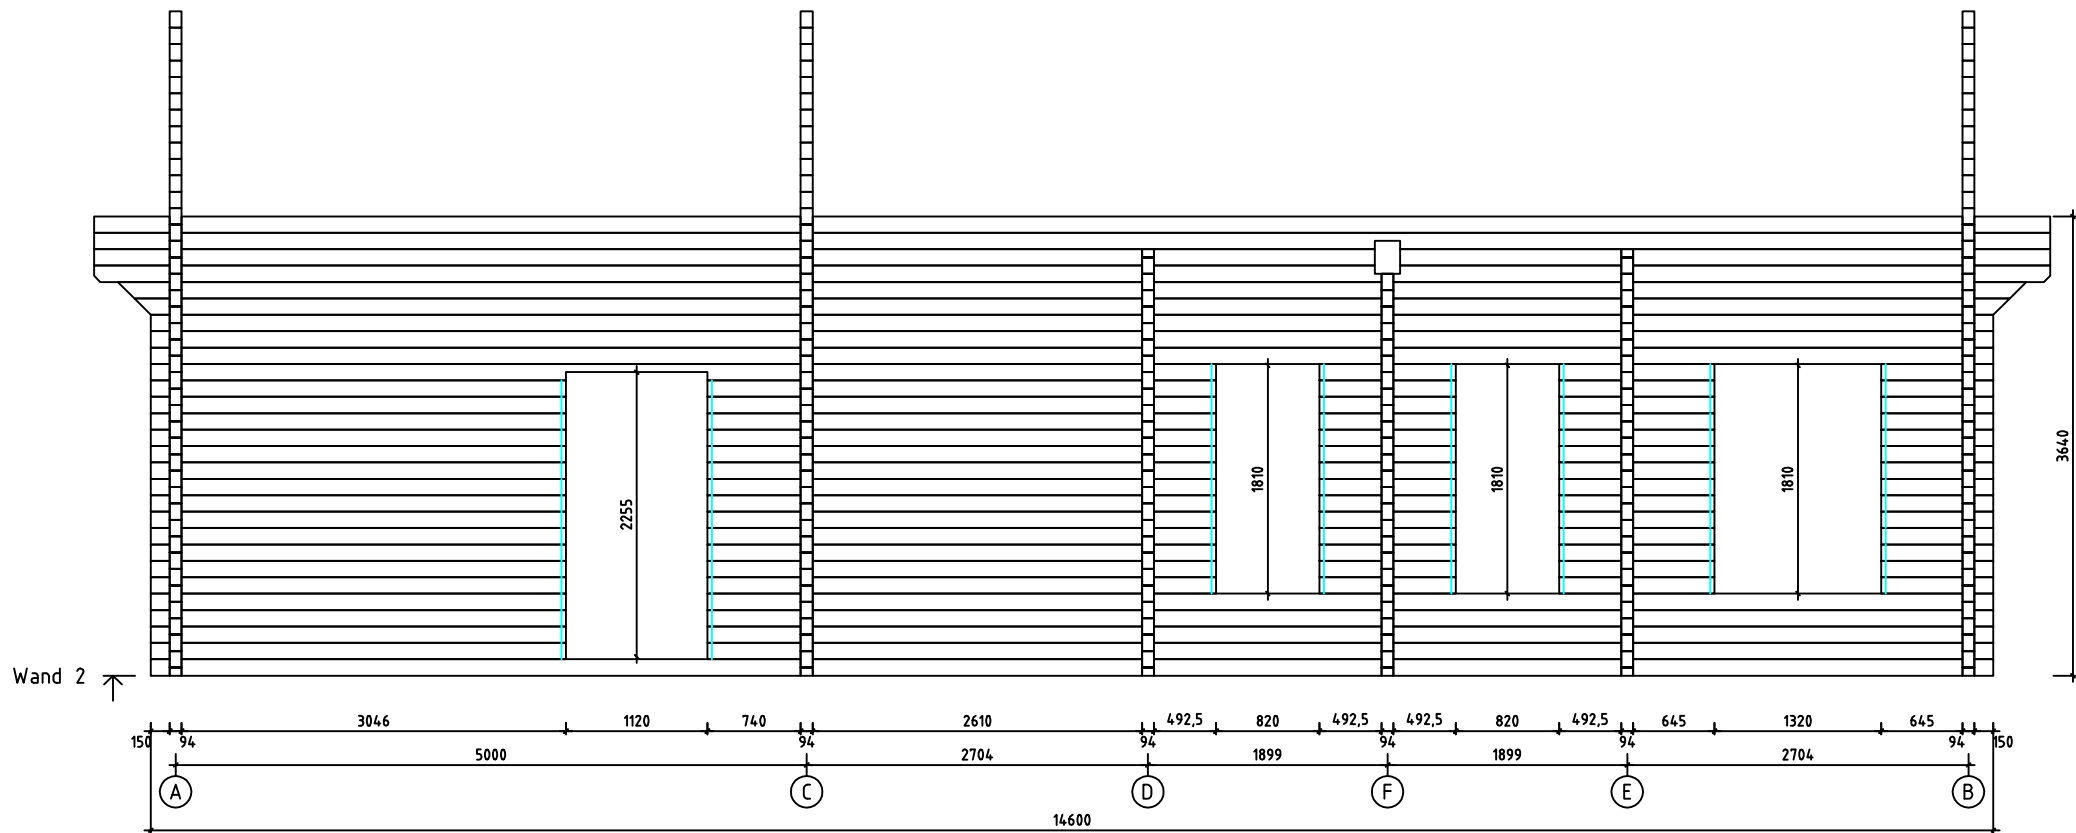


Haus 9000x14300 / 94 / 12 /

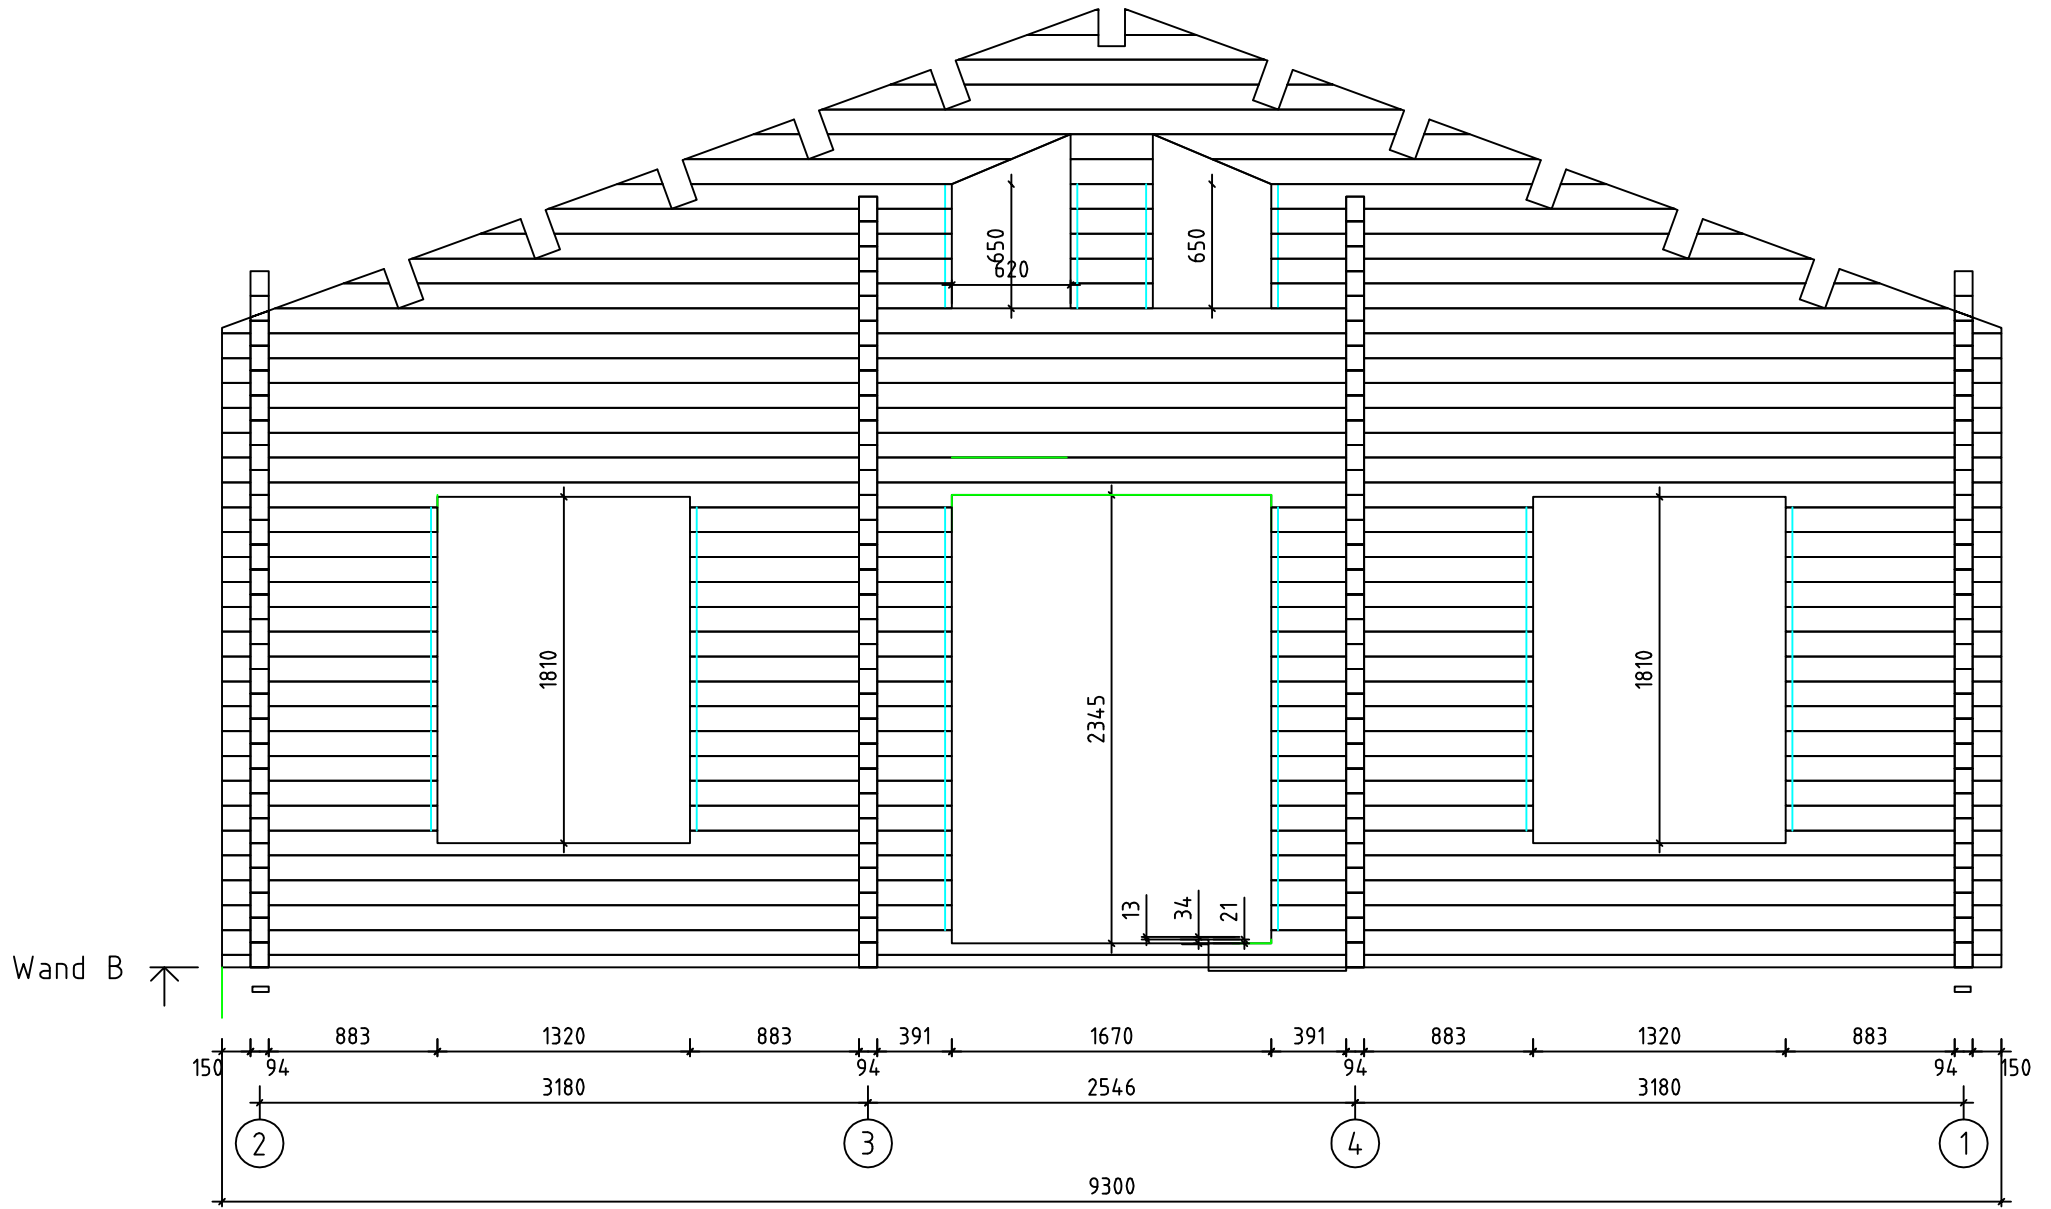

Wand B ↗

Haus 9000x14300 / 94 / 12 /

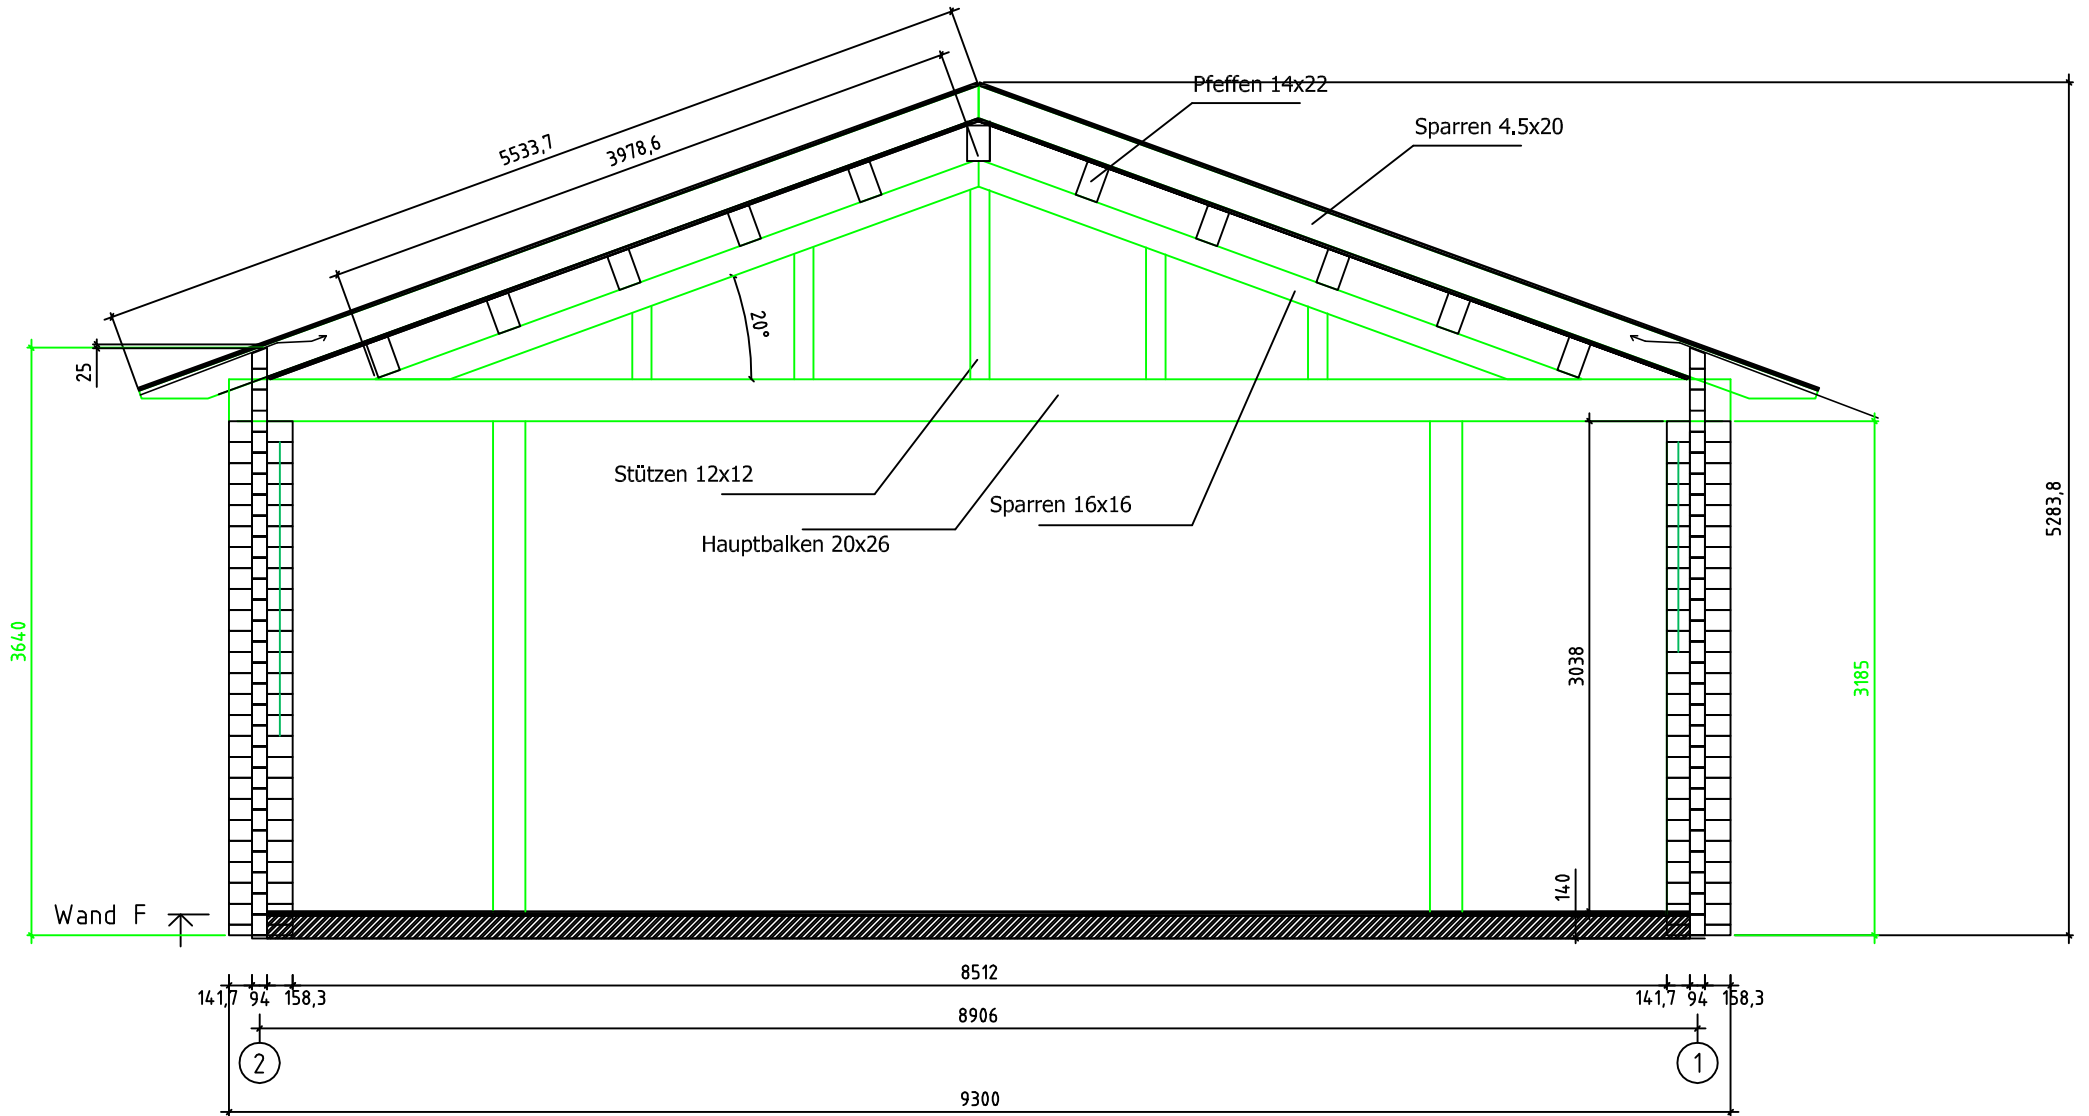

Haus 9000x14300 / 94 / 12 /